





Sunyuga Vantara is a gentle nudge from life to remind us of its beauty and blessings.

It isn't just a residence—it's a sanctuary that culminates your tryst with life's greatest gift: Living itself.

For starters, savour resplendent picture-perfect panoramas of nature from spacious balconies overlooking 3,000 acres of reserve forest. Rejoice in the highs of a vantage location at Dullapally X Roads, near the Medchal-Nagpur-Nizamabad highway and at the heart of North Hyderabad's thriving residential district. Thrive in a locality of premium high-rises and thoughtfully planned communities with the bonus of all essential amenities within easy reach.

Pick your perch from sophisticated 2.5 and 3 BHK apartments (1351–2413 sq.ft.) spread across three luxurious 10-floor towers with cellar and stilt parking. Complementing the blessing is the impressive 33,000 sq.ft. clubhouse, designed to enhance your rendezvous with life and living.



THE FOREVER HOME, THAT HAS IT ALL!



Classy Clubhouse of 33,000 Sq.Ft.



Balconies



Proximity to the ORR and **National Highway**



Hyderabad's - Most Desired **Now Live in Its Core**



Like-minded **Families** as Neighbours



2.1 Acres of **Lush Green Spaces**



10-floor High-rise Condominiums



A Low Density Project-88 Flats per Acre




Sunyuga Vantara, the home that blends luxury, location, and lifestyle without compromise. Look no further. Thoughtfully crafted to offer refined living without the hassle of constant relocation, these apartments deliver all the comforts of a premium home-at unmatched value. While many luxury communities miss out on prime locations or essential conveniences, Sunyuga Vantara brings you the best of both worlds: exceptional amenities, elegant design, and a strategic address near North Hyderabad's growth corridor, the Dullapally X Roads. Sunyuga Vantara is the smarter choice for modern luxury living.











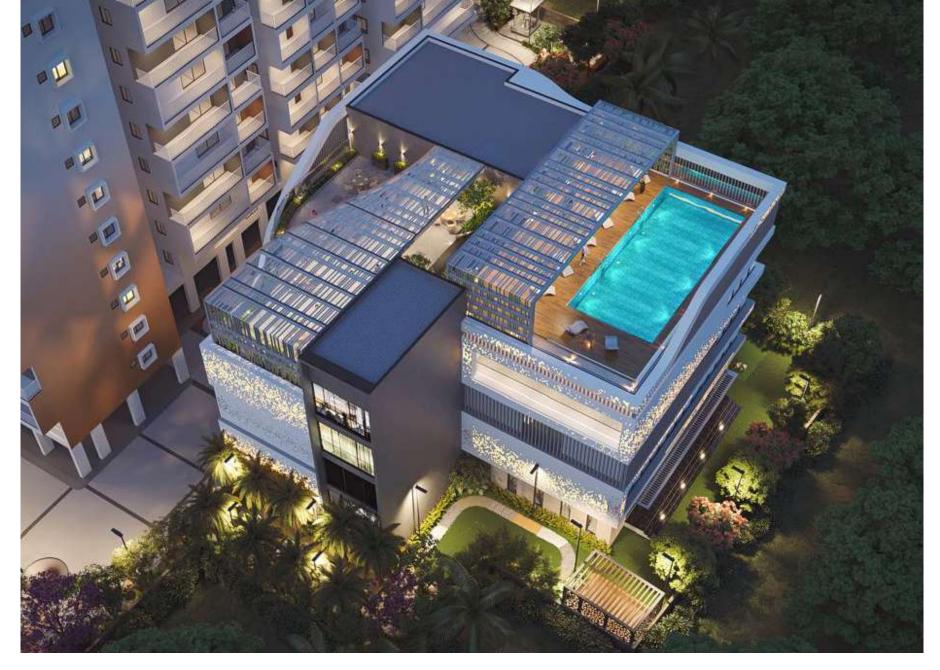

THE LEVELS OF PURE LEISURE & INDULGENCE

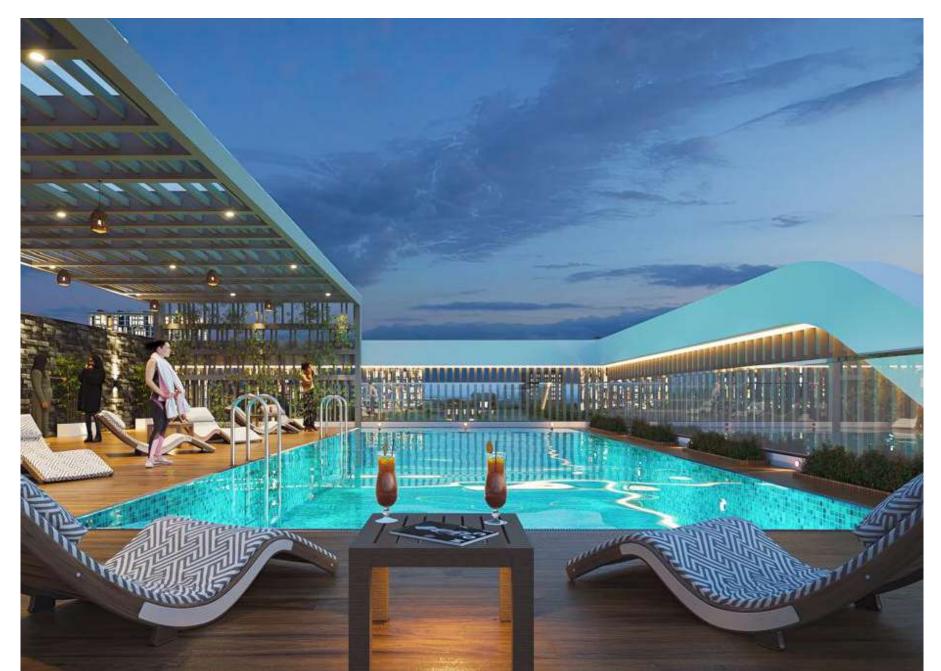

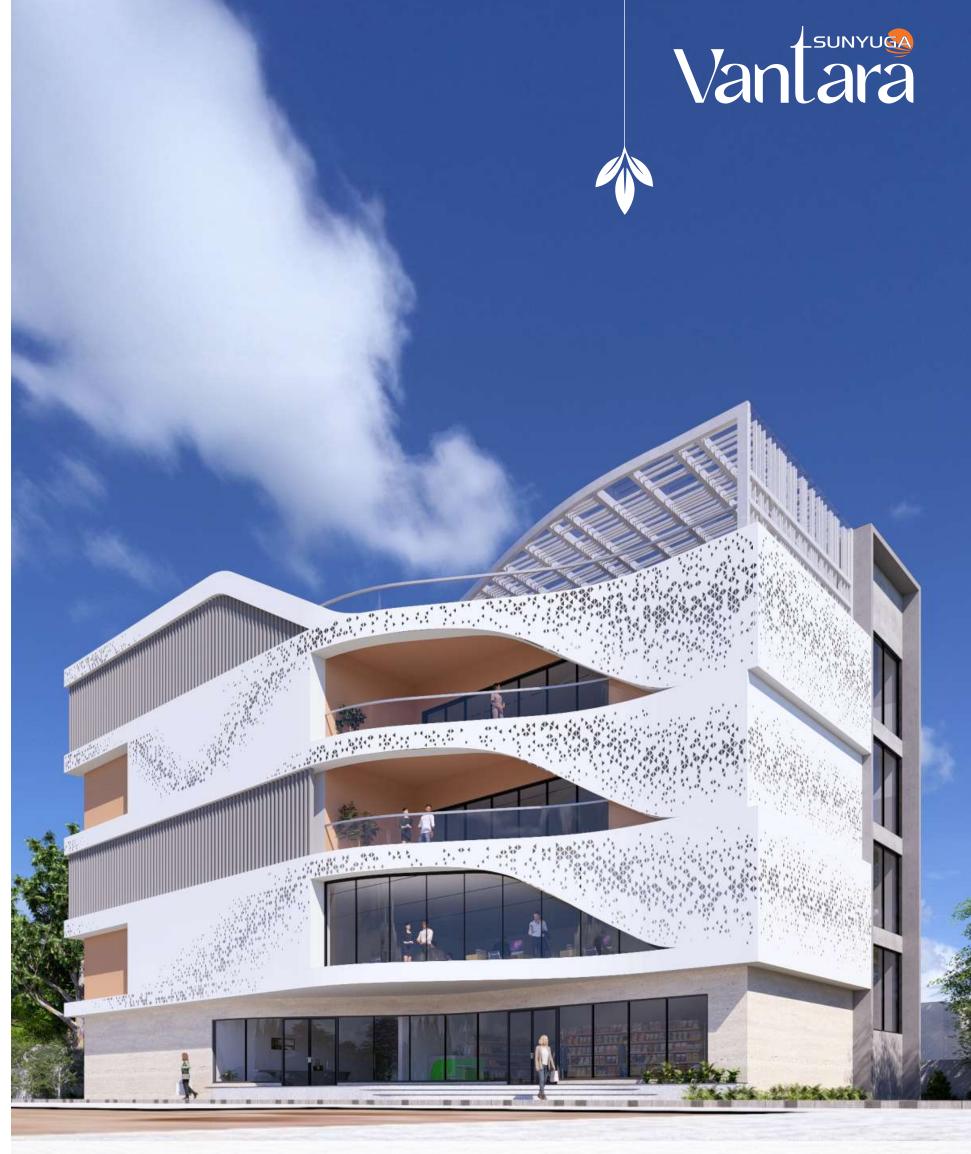

Experience a brilliant fusion of architecture and style that combines class and finesse. The grand clubhouse, spread across 33,000 sq.ft. and rising G+3 floors, stands as a distinctive symbol of modern opulence. With its refined design and an array of premium recreational amenities, conveniences, and utilities, it offers residents an indulgent lifestyle of comfort and leisure. Incorporated among other features are ample parking and landscaped areas.


WHERE LIFE COMES TOGETHER

The clubhouse is a blend of luxury and a carefree lifestyle. From a serene yoga studio, modern gym, and sparkling pool to indoor games, a unisex salon, crèche, and suite rooms—it has everything you look for and more.

Host meetings in the conference room and celebrate in the multi-purpose hall. With a grocery store, waiting lounge, and a vibrant club lobby, this is more than a clubhouse—it is your everyday rendezvous for the pleasure of joyful vibes, unwinding, and playing.





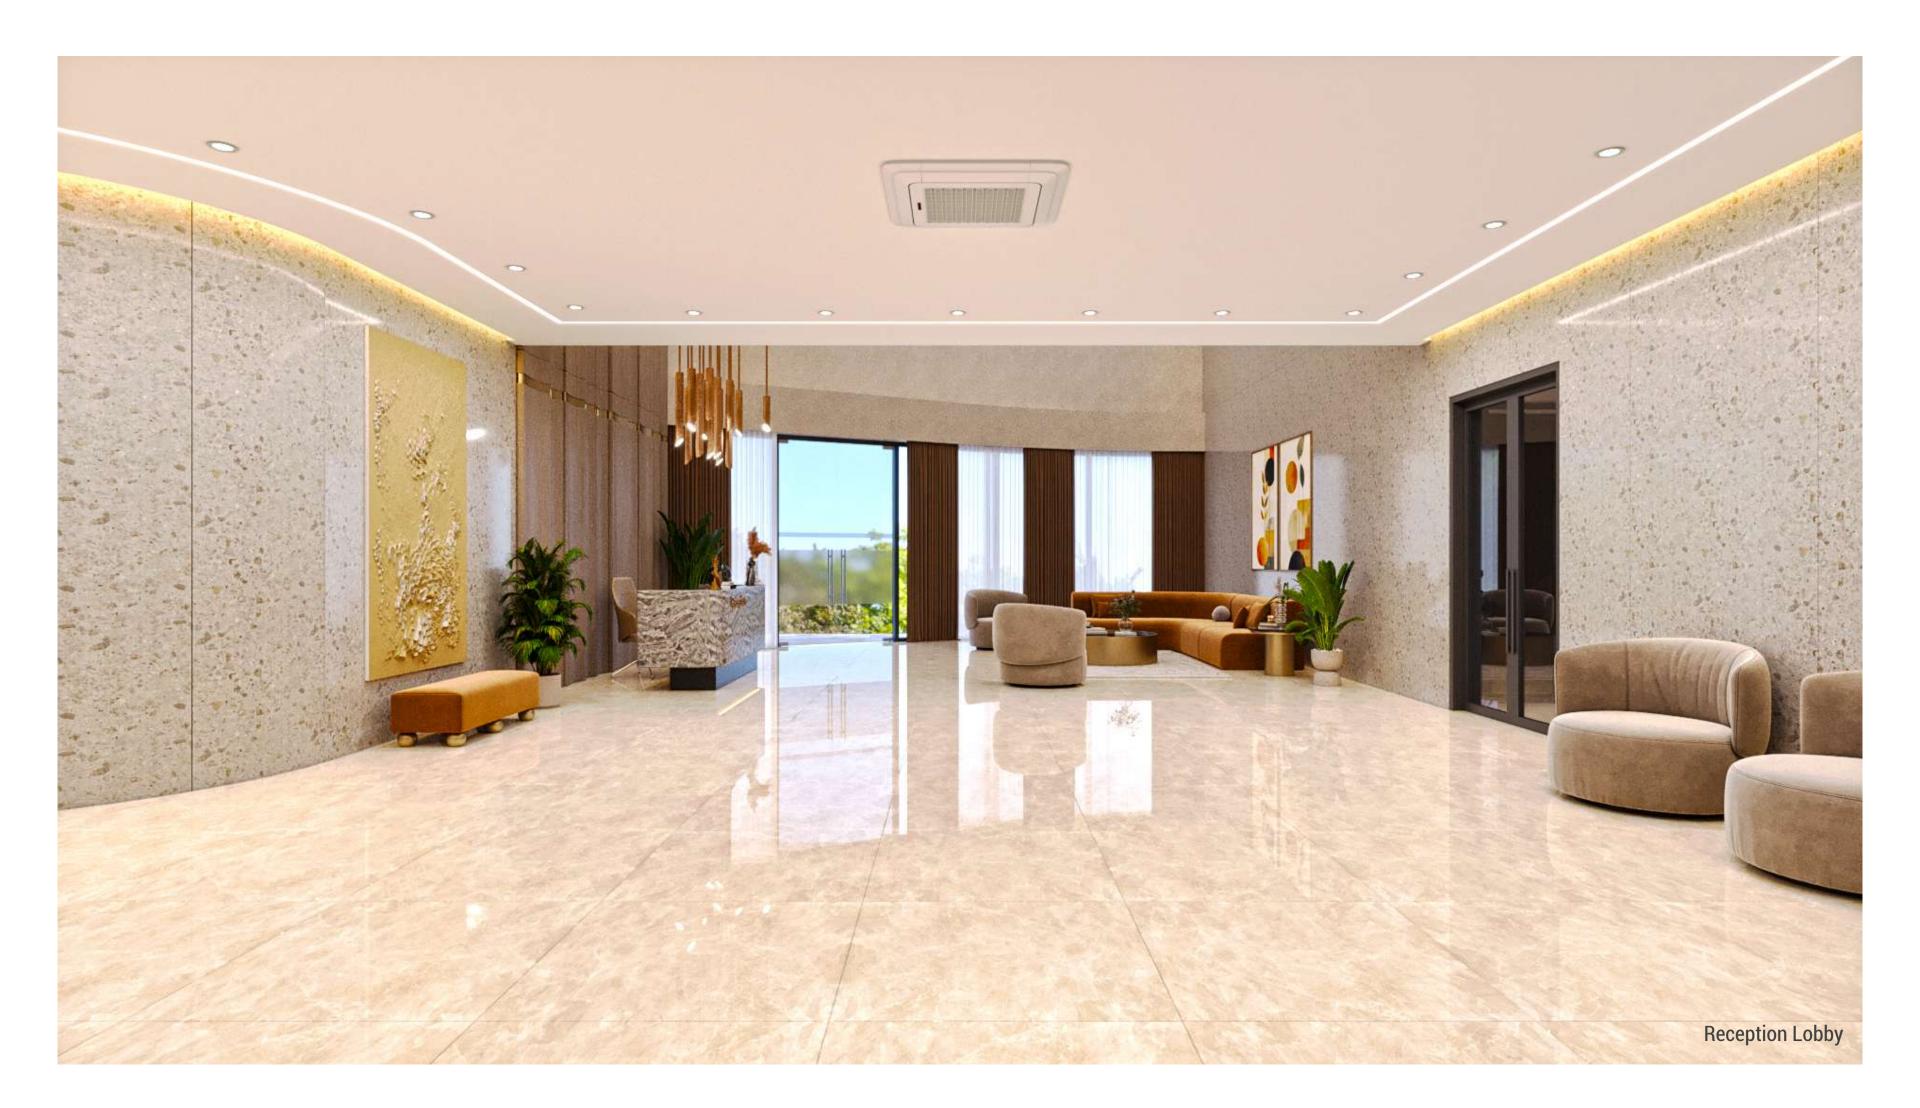

WELLNESS & RECREATION, THOUGHTFULLY CURATED

Clubhouse Amenities

⊗ Banquet Hall

⊘ Reception

⊗ Spa

⊘ Co-Working Space

 \odot Swimming Pool


✓ Terrace Bar Area


⊘ Gym

✓ Yoga & Aerobics





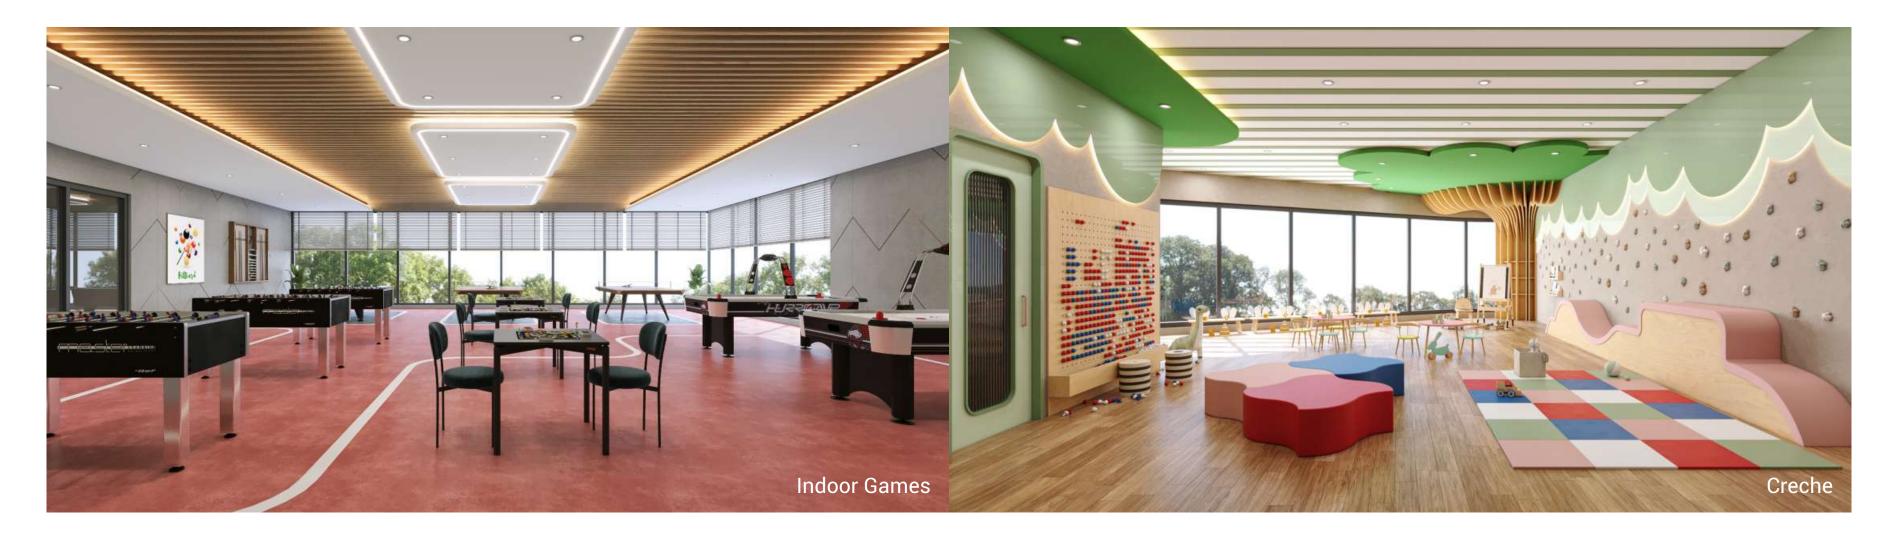

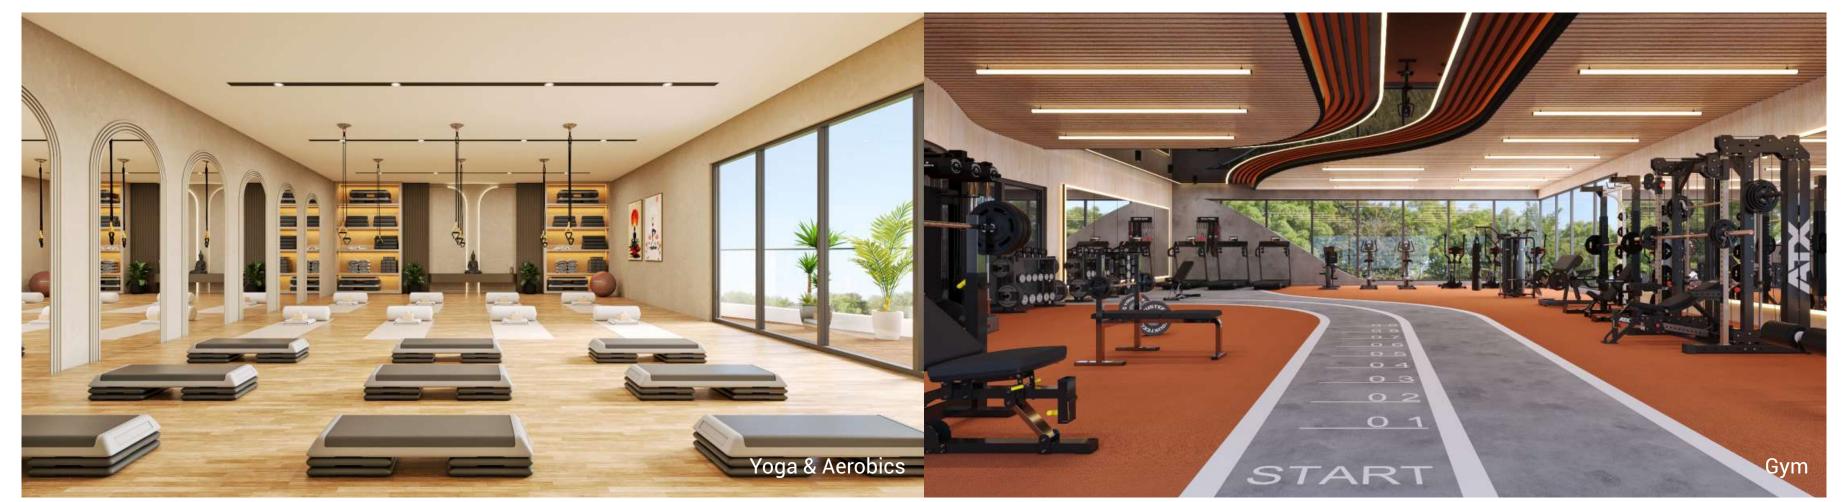





CELEBRATE IN STYLE, RIGHT AT HOME

The Banquet Hall at Sunyuga Vantara is a refined space designed to host life's most cherished moments. With a royal ambience and feel, sophistication, and functionality, it lends a distinct flavour to any occasion. Whether it's an intimate celebration or a grand gathering, the Banquet Hall serves as an elegant venue, making every occasion truly memorable.






PROFESSIONAL SPACES CRAFTED FOR INSPIRED THINKING @ HOME

In pace with today's hybrid work style, Sunyuga Vantara offers an elegant and well-appointed co-working space that balances focus with flexibility. Designed for entrepreneurs, remote professionals, freelancers, and creative minds alike, this thoughtfully curated environment blends the convenience of home with the productivity of a professional setting. With plug-and-play connectivity, a serene ambience, and smart seating arrangements, work finds its rhythm here—just steps away from your living room!



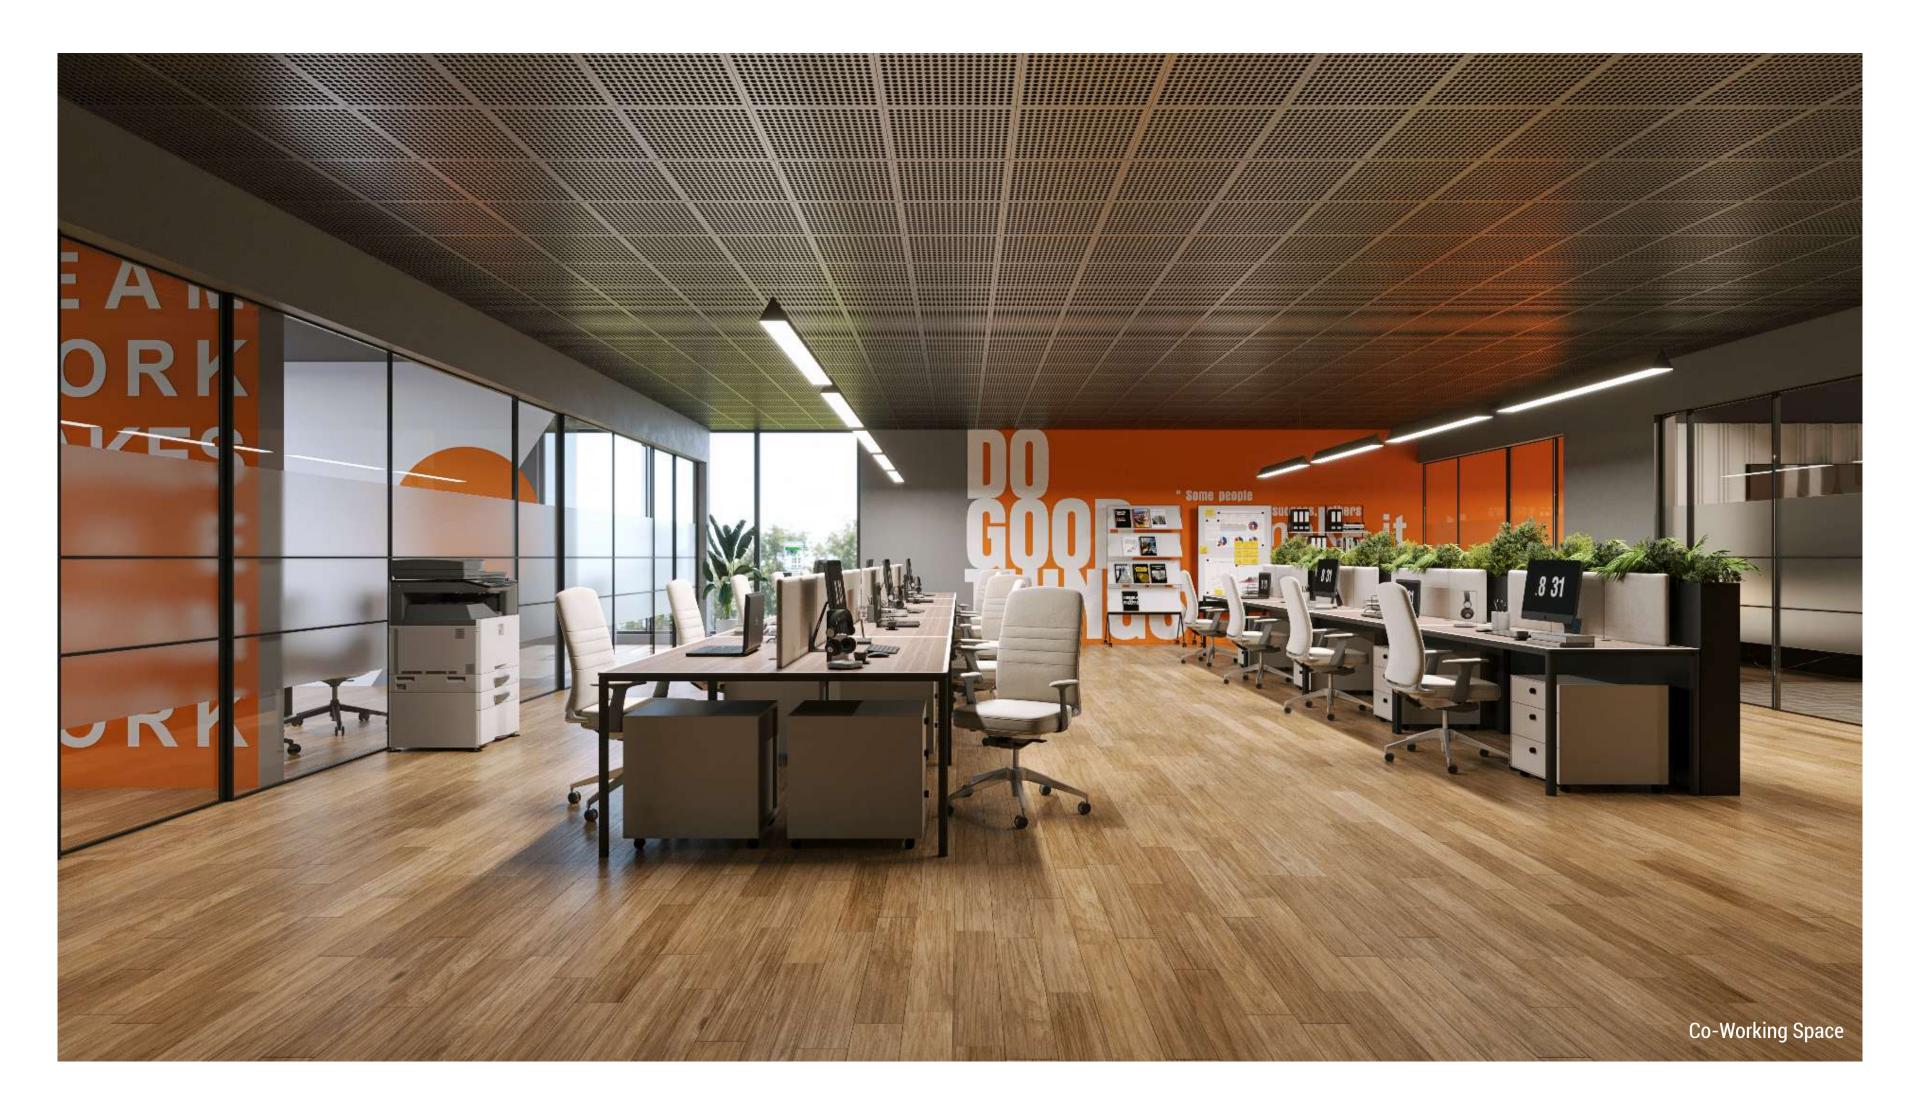


WHERE IDEAS ARE PONDERED AND PRESENTED

At Sunyuga Vantara, the Conference Room is designed to match your professional aspirations. It presents the perfect ambience for hosting business meetings, presentations, collaborative sessions, brainstorming, etc. This well-furnished space offers a quiet, focused environment with modern amenities—bringing work-life balance a notch closer to home.





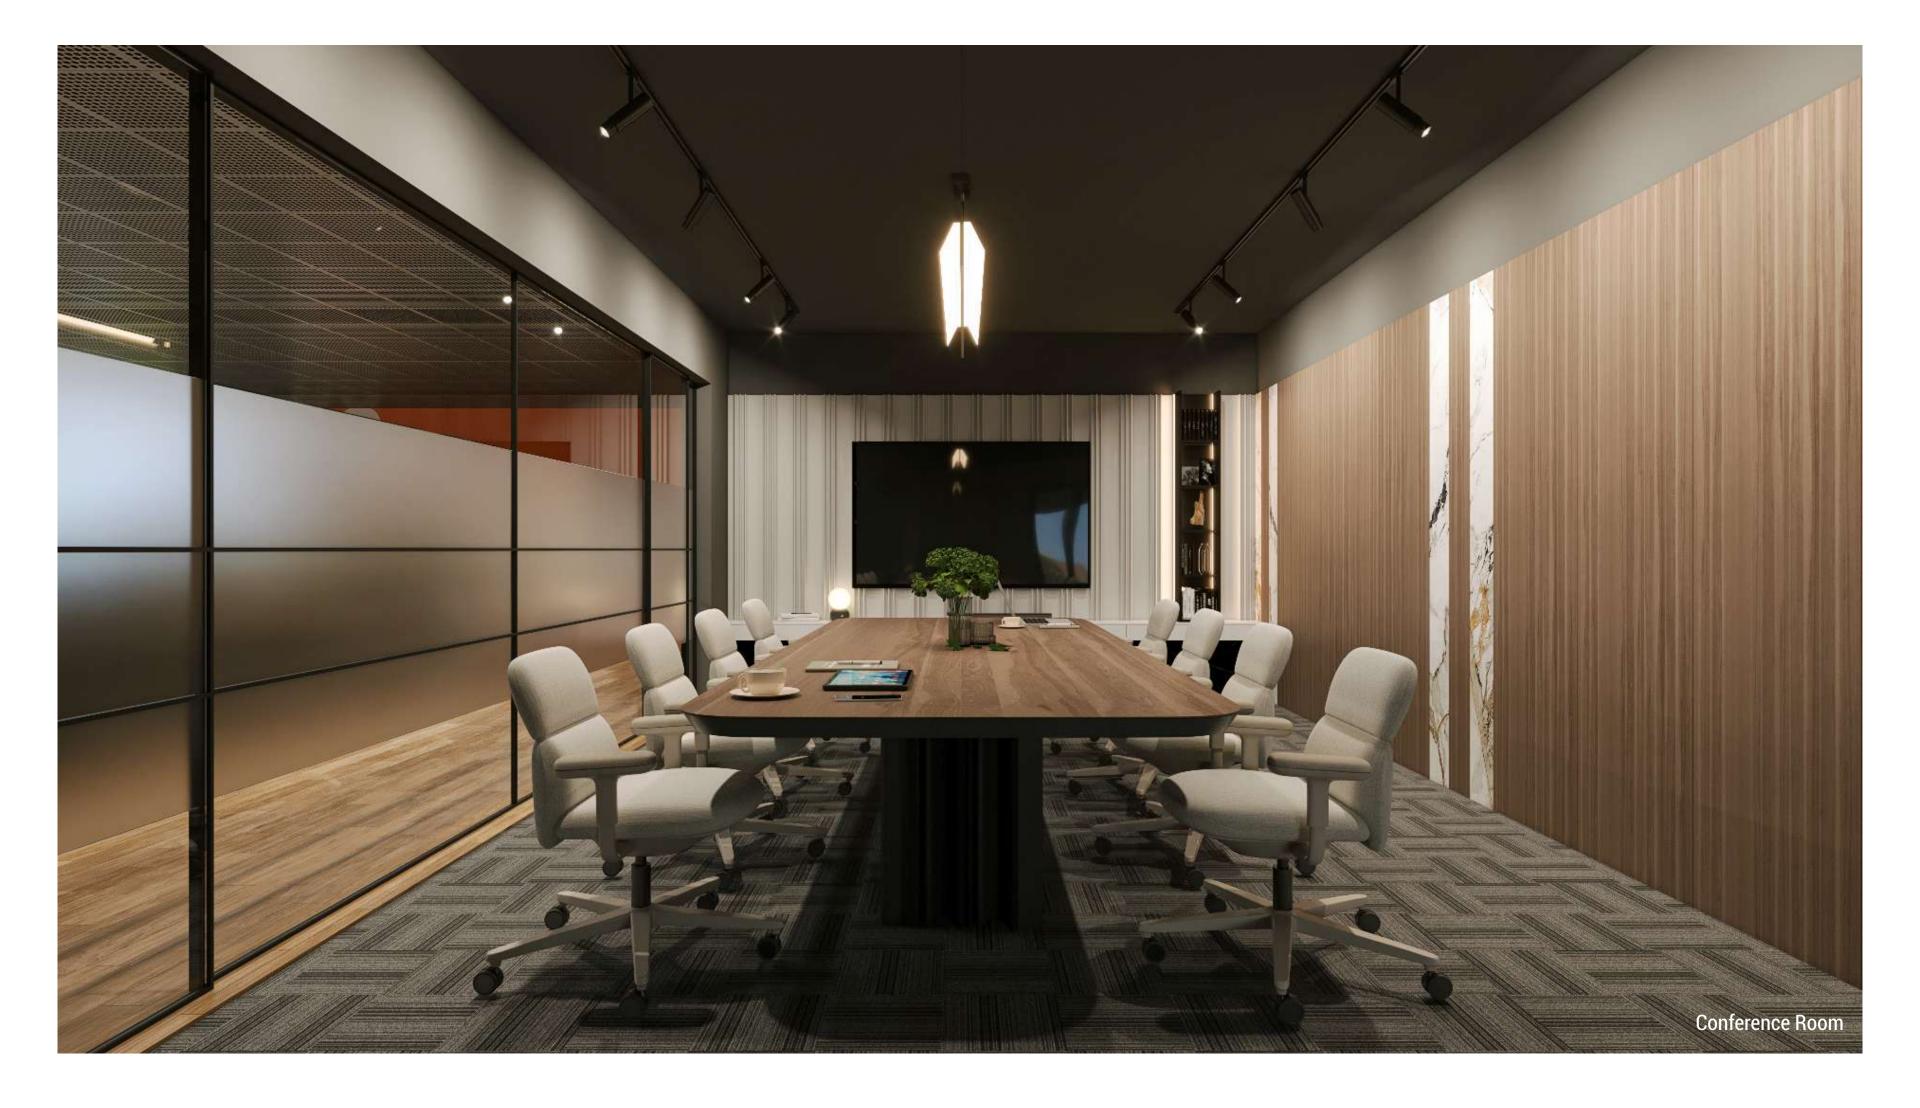


UNWIND. REJUVENATE. REPEAT.

Sunyuga Vantara's Spa is a heaven of tranquility designed to rejuvenate the senses and restore inner harmony. Thoughtfully curated with calming interiors and expert therapies, it offers residents a sanctuary to unwind, detox, and rediscover their zest. The spa provides personalized attention, ranging from a list of revitalizing treatments to a refreshing escape from the everyday chores, transforming wellness into an art of graceful living.





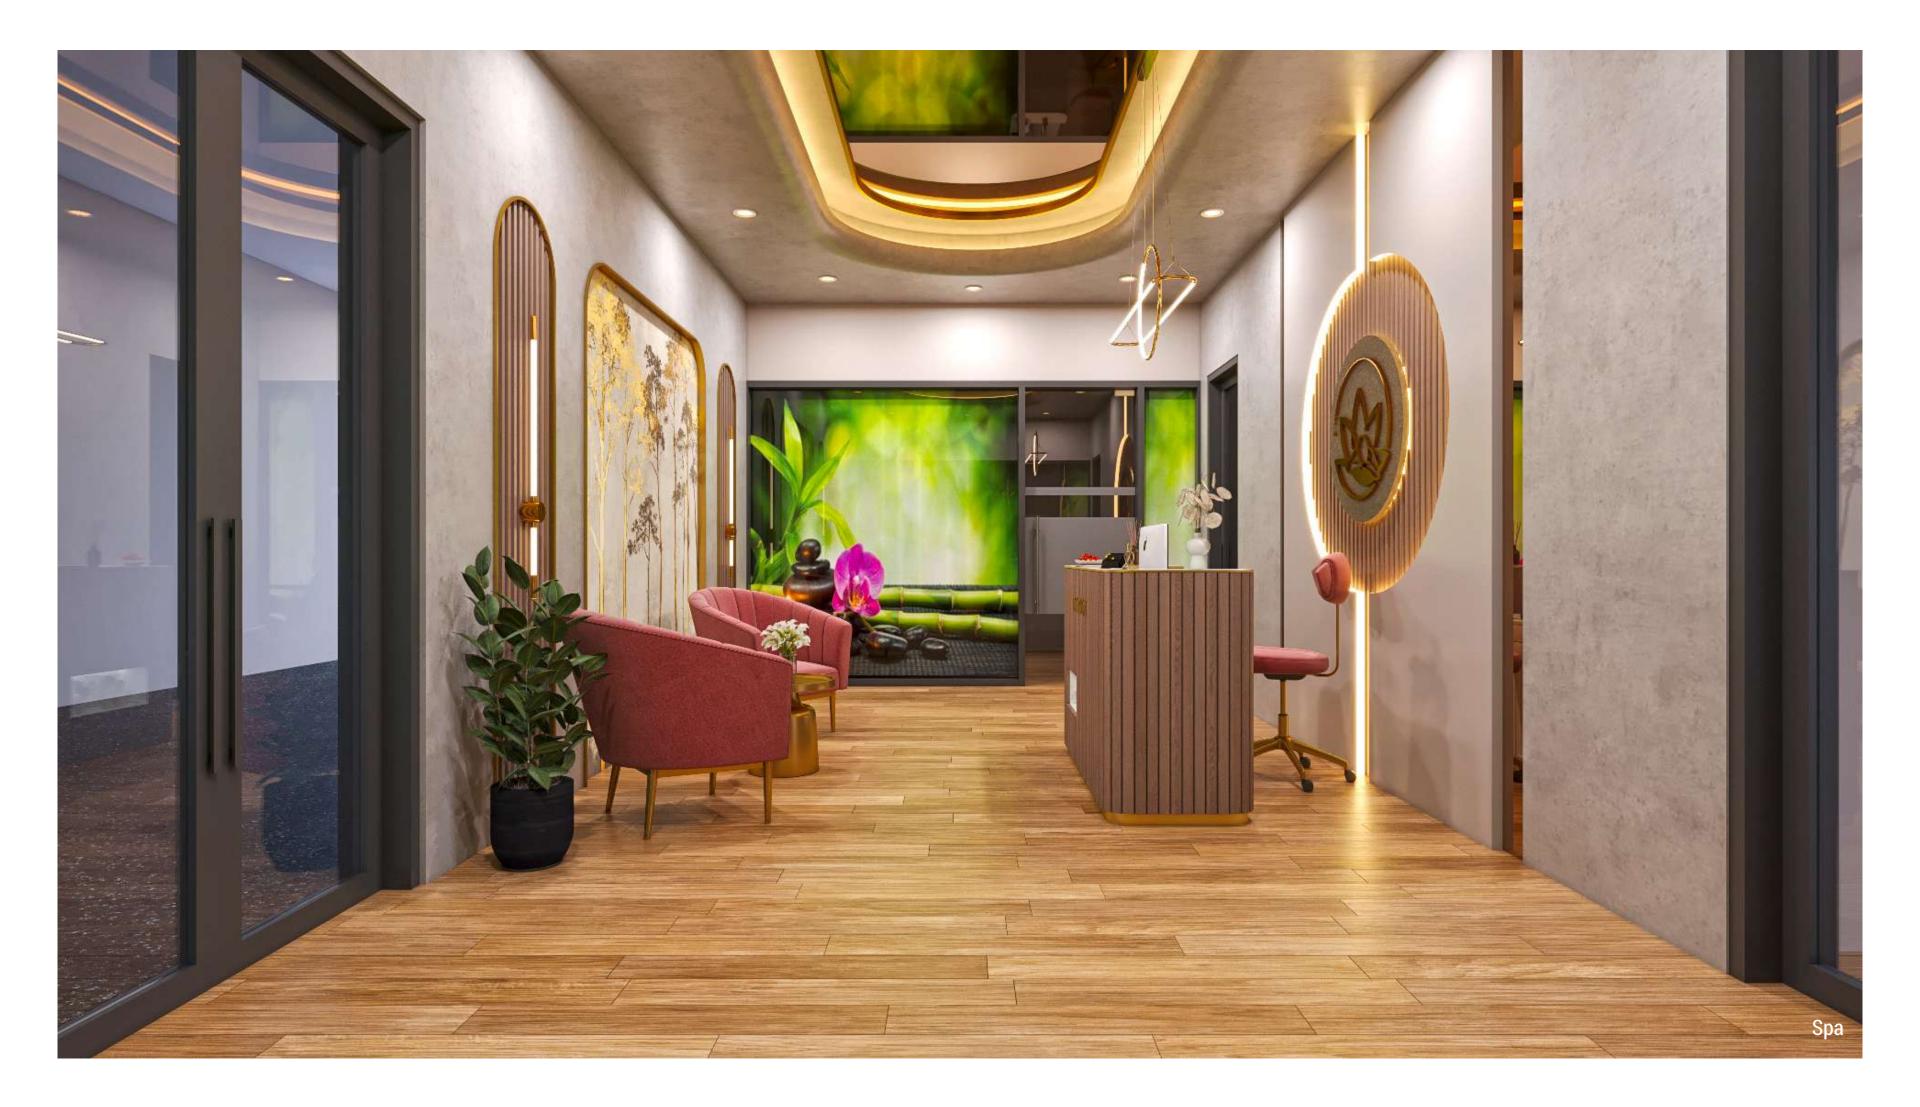

DIVE INTO SERENITY, SOAK INTO BLISS!

At Sunyuga Vantara, the swimming pool is more a delight—a tranquil retreat—than an amenity. Fringed by greenery and designed aesthetically, the pool offers a refreshing escape for morning laps, leisurely swims, or relaxed evenings by the water. Whether for fitness enthusiasts or those seeking moments of calm, the swimming pool is where one dives in to meet wellbeing.








A TOAST TO HEIGHTS WELL-LIVED

The Terrace Bar Area at Sunyuga Vantara is where elevated living meets elevated evenings. Perched atop the tower with panoramic views of the skyline and the lush reserve forest in vicinity, this open-air space invites unwinding with friends, hosting family gatherings, or simply soaking in grand sunsets. With its chic ambience and serene setting, it's the perfect perch for life's memorable moments.





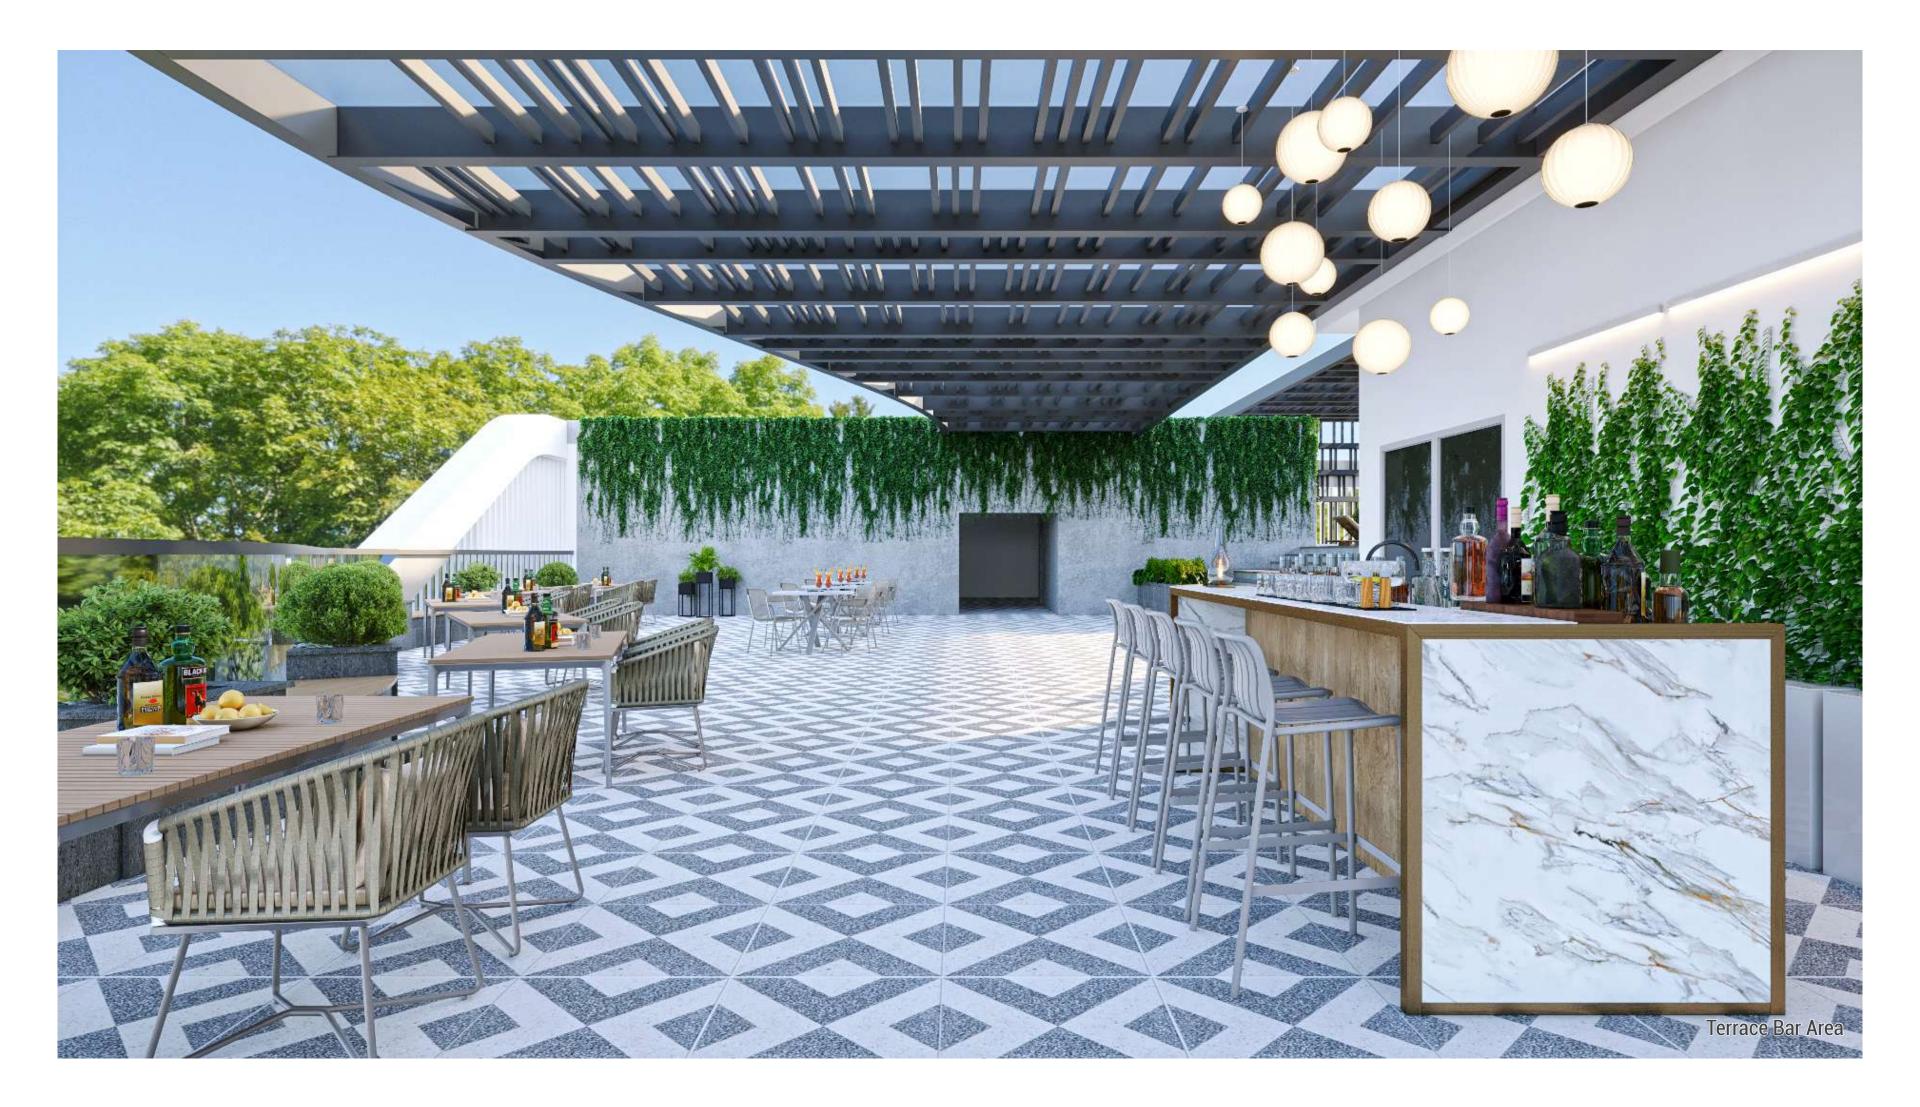





Sunyuga Vantara rises with quiet majesty against the backdrop of North Hyderabad's skyline—a striking edifice of elegance and stature. Its architectural grace and sheer expansiveness harmoniously blend with its verdant surroundings. The edifice stands not just as a structure but as a landmark of serenity and sophisticated living. By day, it gleams with natural light, and by night, it glows like a mascot of refined urban life.







AN ADDRESS THAT SPELLS GRACE AND GRANDEUR

Layout Plan









TYPICAL FLOOR PLAN TOWER-A

AREA STATEMENT

| Series | Facing | Built-up Area | Saleable Area |
|--------|--------|------------------|------------------|
| 1 | North | 1680 | 2235 |
| 2 | North | 1680 | 2235 |
| 3 | North | 1418 | 1885 |
| 4 | North | 1418 | 1885 |
| 5 | North | 1418 | 1885 |
| 6 | North | 1680 | 2235 |
| 7 | North | 1680 | 2235 |
| 8 | East | 1083 | 1439 |
| 9 | West | 1195 | 1589 |
| 10 | East | 1016 | 1351 |
| 11 | West | 1132 | 1504 |
| 12 | East | 1016 | 1351 |
| 13 | West | 1132 | 1504 |
| 14 | East | 1083 | 1439 |
| 15 | East | 1289 | 1711 |
| 16 | West | 1212 | 1612 |
| 17 | East | 1212 | 1612 |
| 18 | West | 1212 | 1612 |
| 19 | East | 1212 | 1612 |
| 20 | West | 1212 | 1612 |
| 21 | North | 1089 | 1453 |
| 22 | North | 1089 | 1453 |
| 23 | North | 1089 | 1453 |
| 24 | East | 1016 | 1351 |
| 25 | West | 1443 | 1918 |
| 26 | East | 1016 | 1351 |
| 27 | West | 1132 | 1504 |
| 28 | East | 1083 | 1439 |
| 29 | West | 1195 | 1589 |
| | | | |

AREA STATEMENT


| Series | Facing | Built-up Area | Saleable Area |
|--------|--------|------------------|------------------|
| 1 | East | 1567 | 2085 |
| 2 | East | 1321 | 1756 |
| 3 | East | 1321 | 1756 |
| 4 | East | 1644 | 2187 |
| 5 | West | 1815 | 2413 |
| 6 | West | 1440 | 1915 |
| 7 | West | 1440 | 1915 |
| 8 | West | 1706 | 2269 |

TYPICAL FLOOR PLAN

TOWER-B





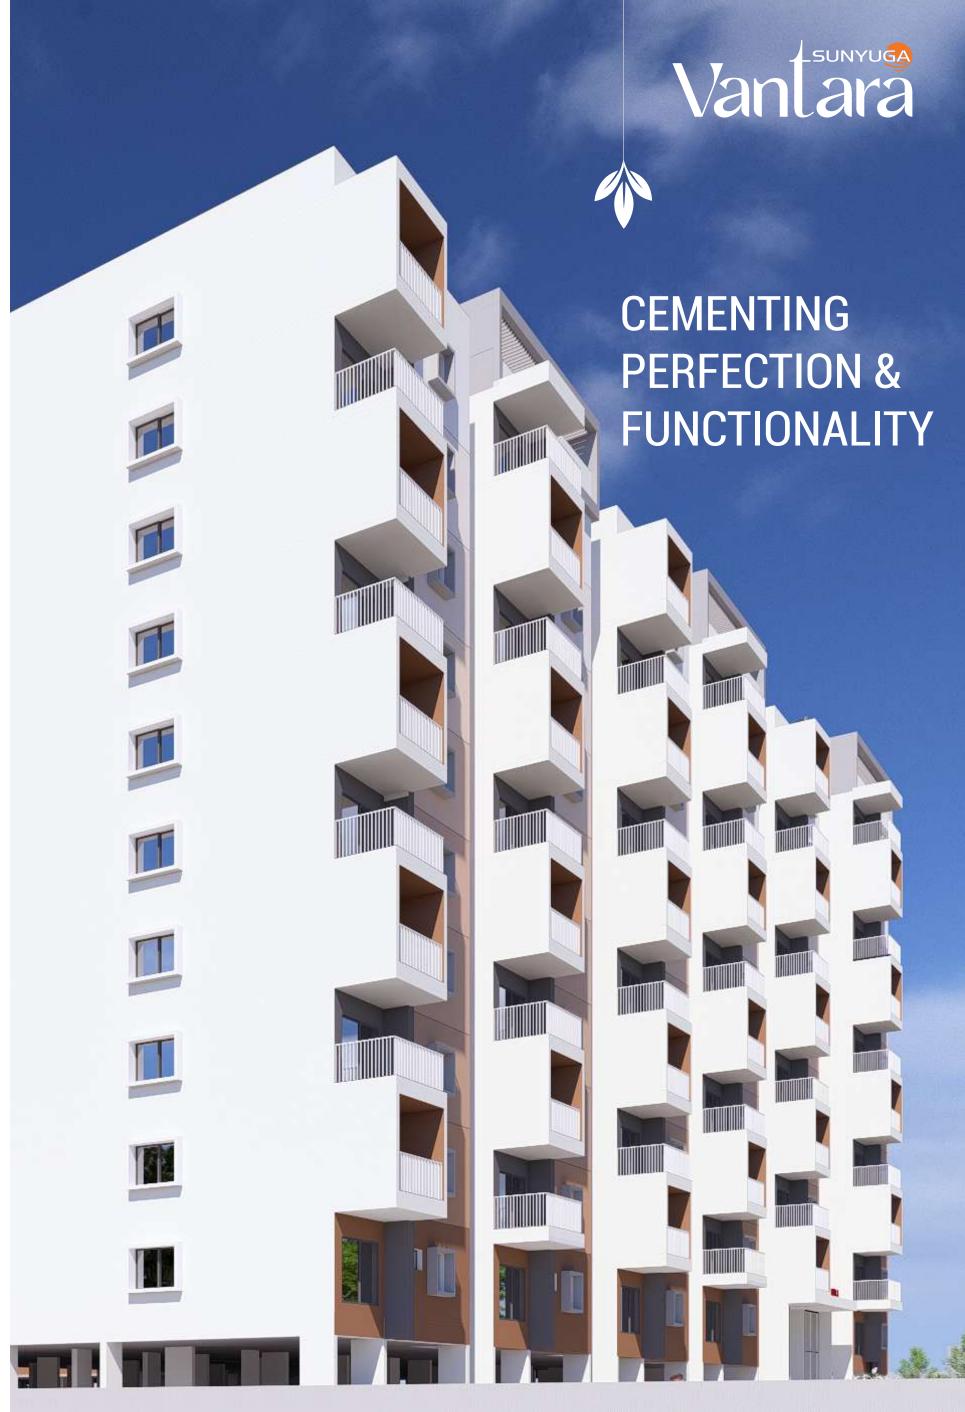











TYPICAL FLOOR PLAN TOWER-C

AREA STATEMENT

| Series | Facing | Built-up Area | Saleable Area |
|--------|--------|------------------|------------------|
| 1 | North | 1680 | 2235 |
| 2 | North | 1418 | 1885 |
| 3 | North | 1418 | 1885 |
| 4 | North | 1418 | 1885 |
| 5 | North | 1680 | 2235 |
| 6 | East | 1321 | 1756 |
| 7 | West | 1440 | 1915 |
| 8 | East | 1321 | 1756 |
| 9 | West | 1440 | 1915 |
| 10 | East | 1321 | 1756 |
| 11 | West | 1440 | 1915 |
| 12 | East | 1567 | 2085 |
| 13 | West | 1706 | 2269 |
| 14 | East | 1321 | 1756 |
| 15 | West | 1440 | 1915 |
| 16 | East | 1321 | 1756 |
| 17 | West | 1440 | 1915 |
| 18 | East | 1321 | 1756 |
| 19 | West | 1440 | 1915 |
| 20 | East | 1567 | 2085 |
| 21 | West | 1706 | 2269 |





HOMES FOR THE CONNOISSEURS OF FINE LIVING

Uncommon luxuries, ultramodern amenities, expansive spaces—welcome to **Sunyuga Vantara**, a world where modern living harmonises with the essence of a lush paradise. Brimming with curated amenities, Sunyuga Vantara's contemporary design and allure beckon those yearning to commune with nature amidst the city's urban sprawl.

Strategically located, these luxe-edition homes promise seamless connectivity and smart living—right at the heart of North Hyderabad's vibrant residential corridor, celebrated for its iconic high-rises and master-planned communities.






LIVE BIG. LIVE BOLD & IN STYLE

At Sunyuga Vantara, every amenity is handpicked to nurture a fulfilling lifestyle. Impeccable craftsmanship, wellness, and leisure are coherently woven into your daily life with thoughtfully crafted amenities. Inspired by the vibrant spirit of Hyderabad, this urban oasis blends joyful living with modern comforts. With top-tier amenities and thoughtful design, Sunyuga Vantara promises a life of blissful luxury.




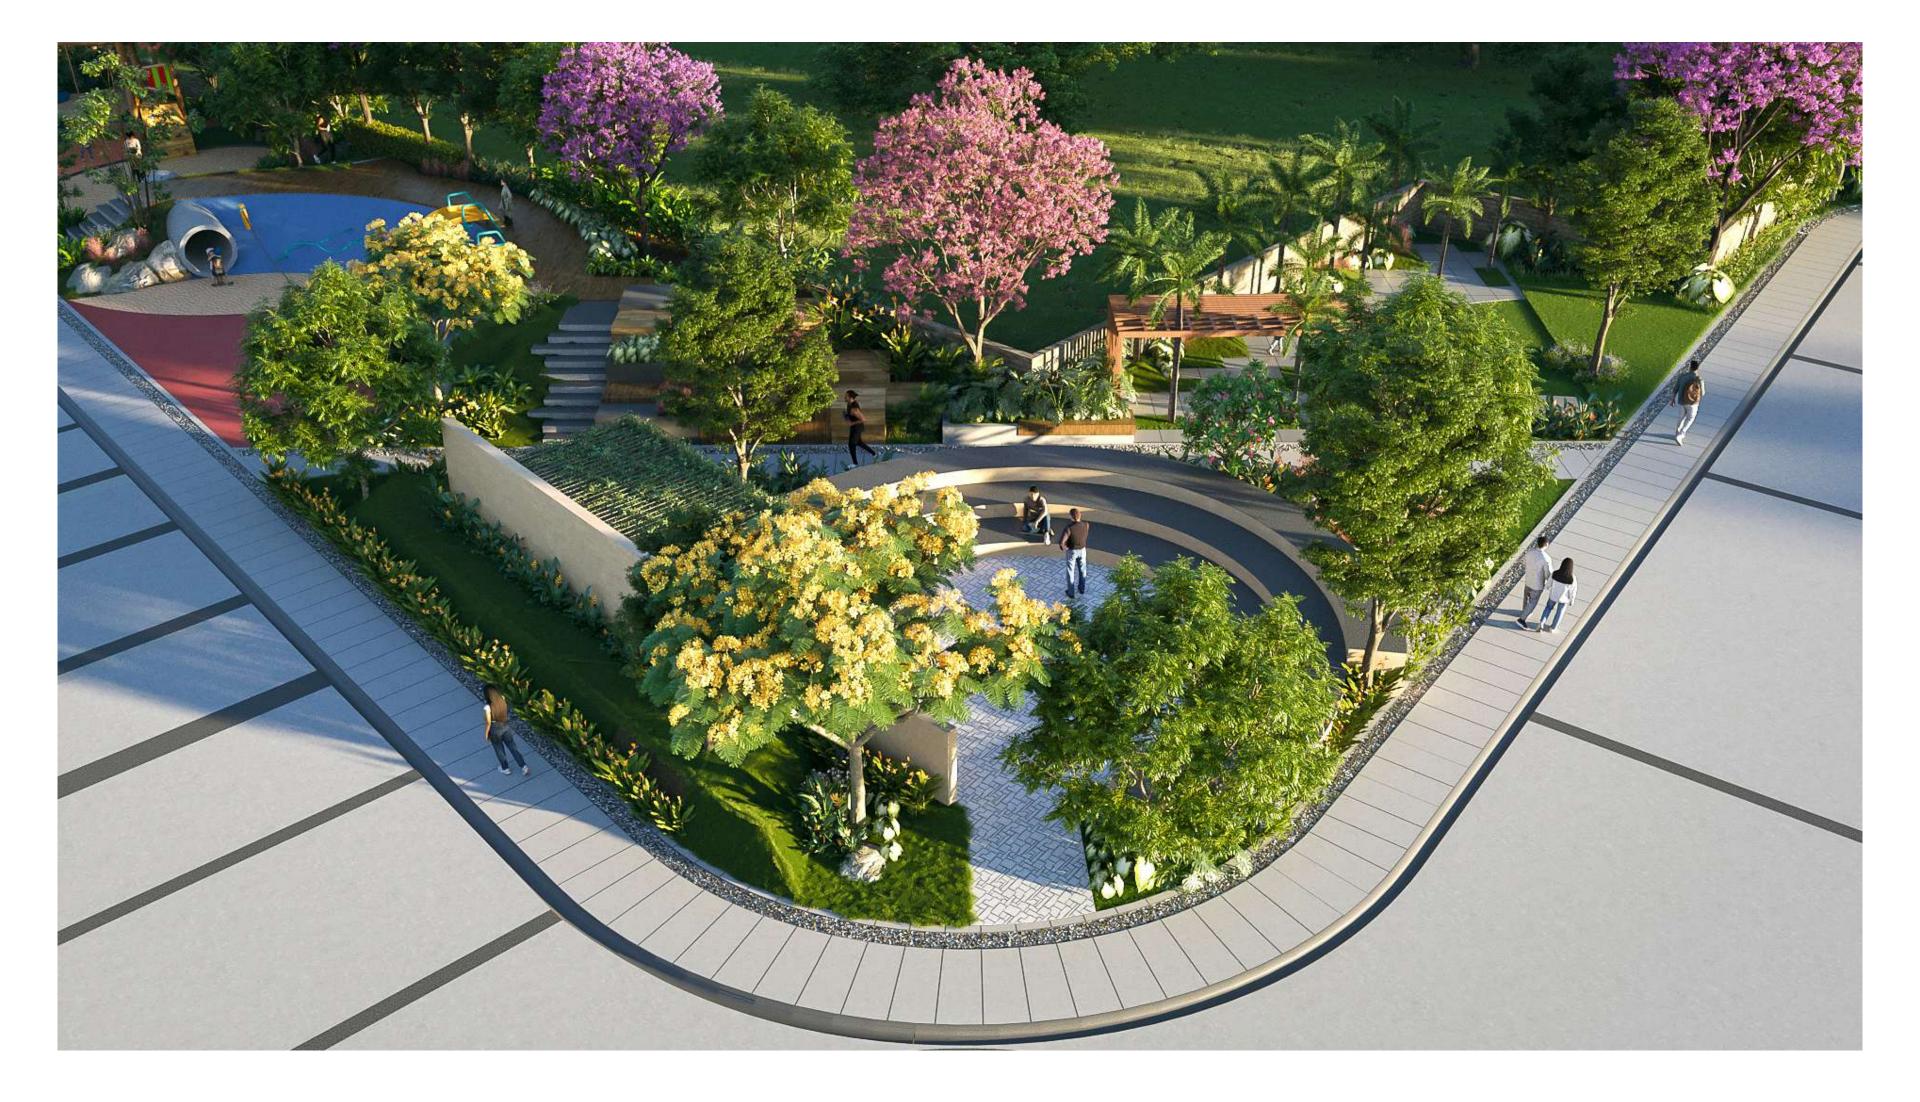



A COURTYARD WHERE EVENINGS BLOOM

By night, the courtyard at Sunyuga Vantara comes alive in a glow of gentle illumination. A central grasscarpeted space—the pièce de résistance—adorns the design, bordered by a serene walkway. Overhead, exotic blooms crown the roofline, adding fragrance and a laidback charm to this part of the community.

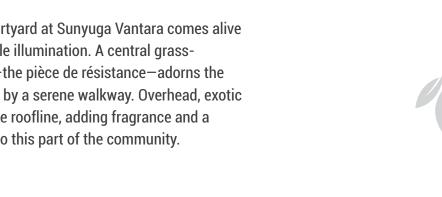



FROM GATEWAY INTO GRANDEUR

Experience a seamless transit from the stately entrance to your palatial residence. An elegant drop-off zone ushers you into an oasis of calm and class. Stroll past tranquil water features and thoughtfully chosen greenscapes—each step leading you closer to refined living.






A MEANDERING PAUSE IN NATURE'S EMBRACE

The Hammock Park at Sunyuga Vantara is a tranquil domain where nature gently weaves its magic. A winding natural stone pathway meanders through verdant foliage, flanked by baby palms and vibrant, flowery blooms. Mindfully placed seating invites quiet reflection or intimate conversation, making it an idyllic spot for solitude or shared twosome serenity.




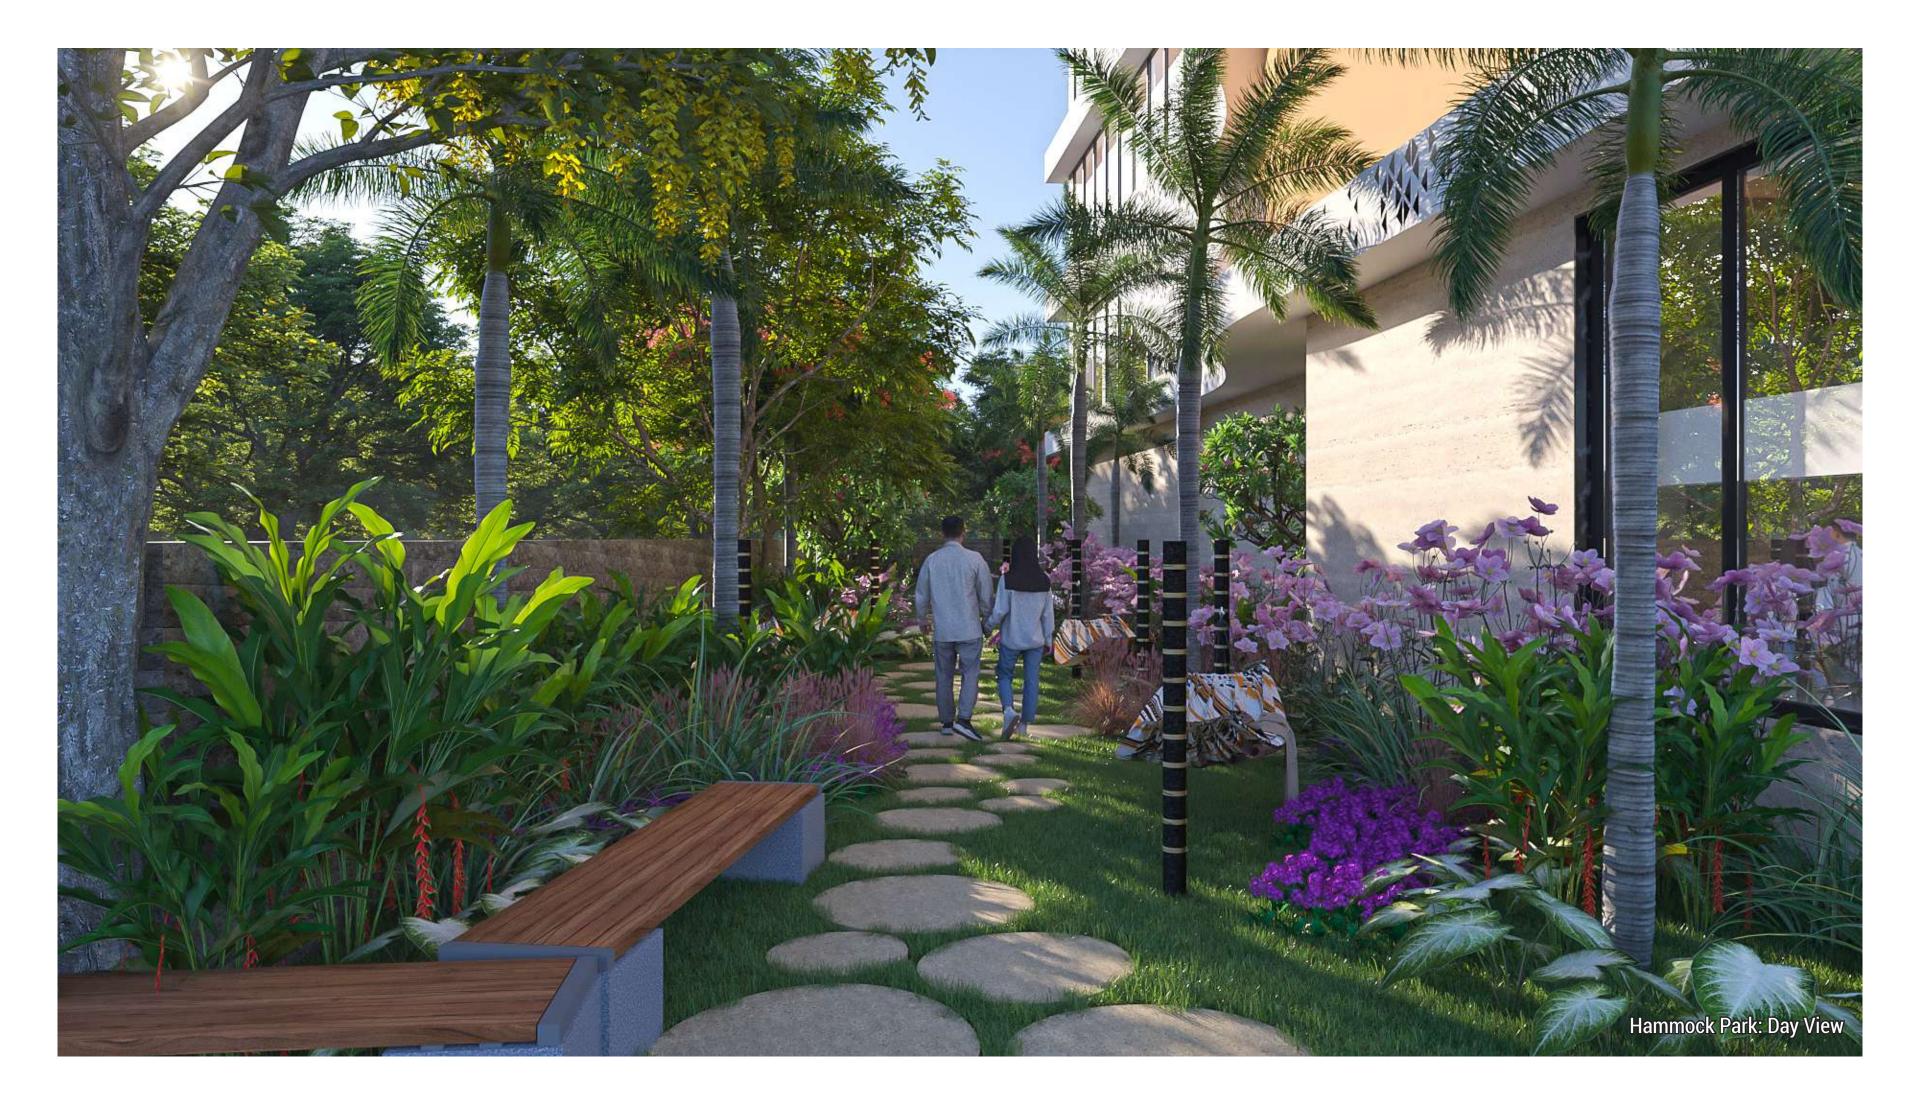

THE NIGHTS OF CALM

With nightfall, the landscaped podium at Sunyuga Vantara comes alive as a tranquil, starlit expanse. The moonlit nights are even more wondrous. Soft ambient lighting highlights the curated greenery, elegant pathways, and tranquil seating zones—creating an inviting atmosphere for evening strolls or quiet contemplation under the open sky.




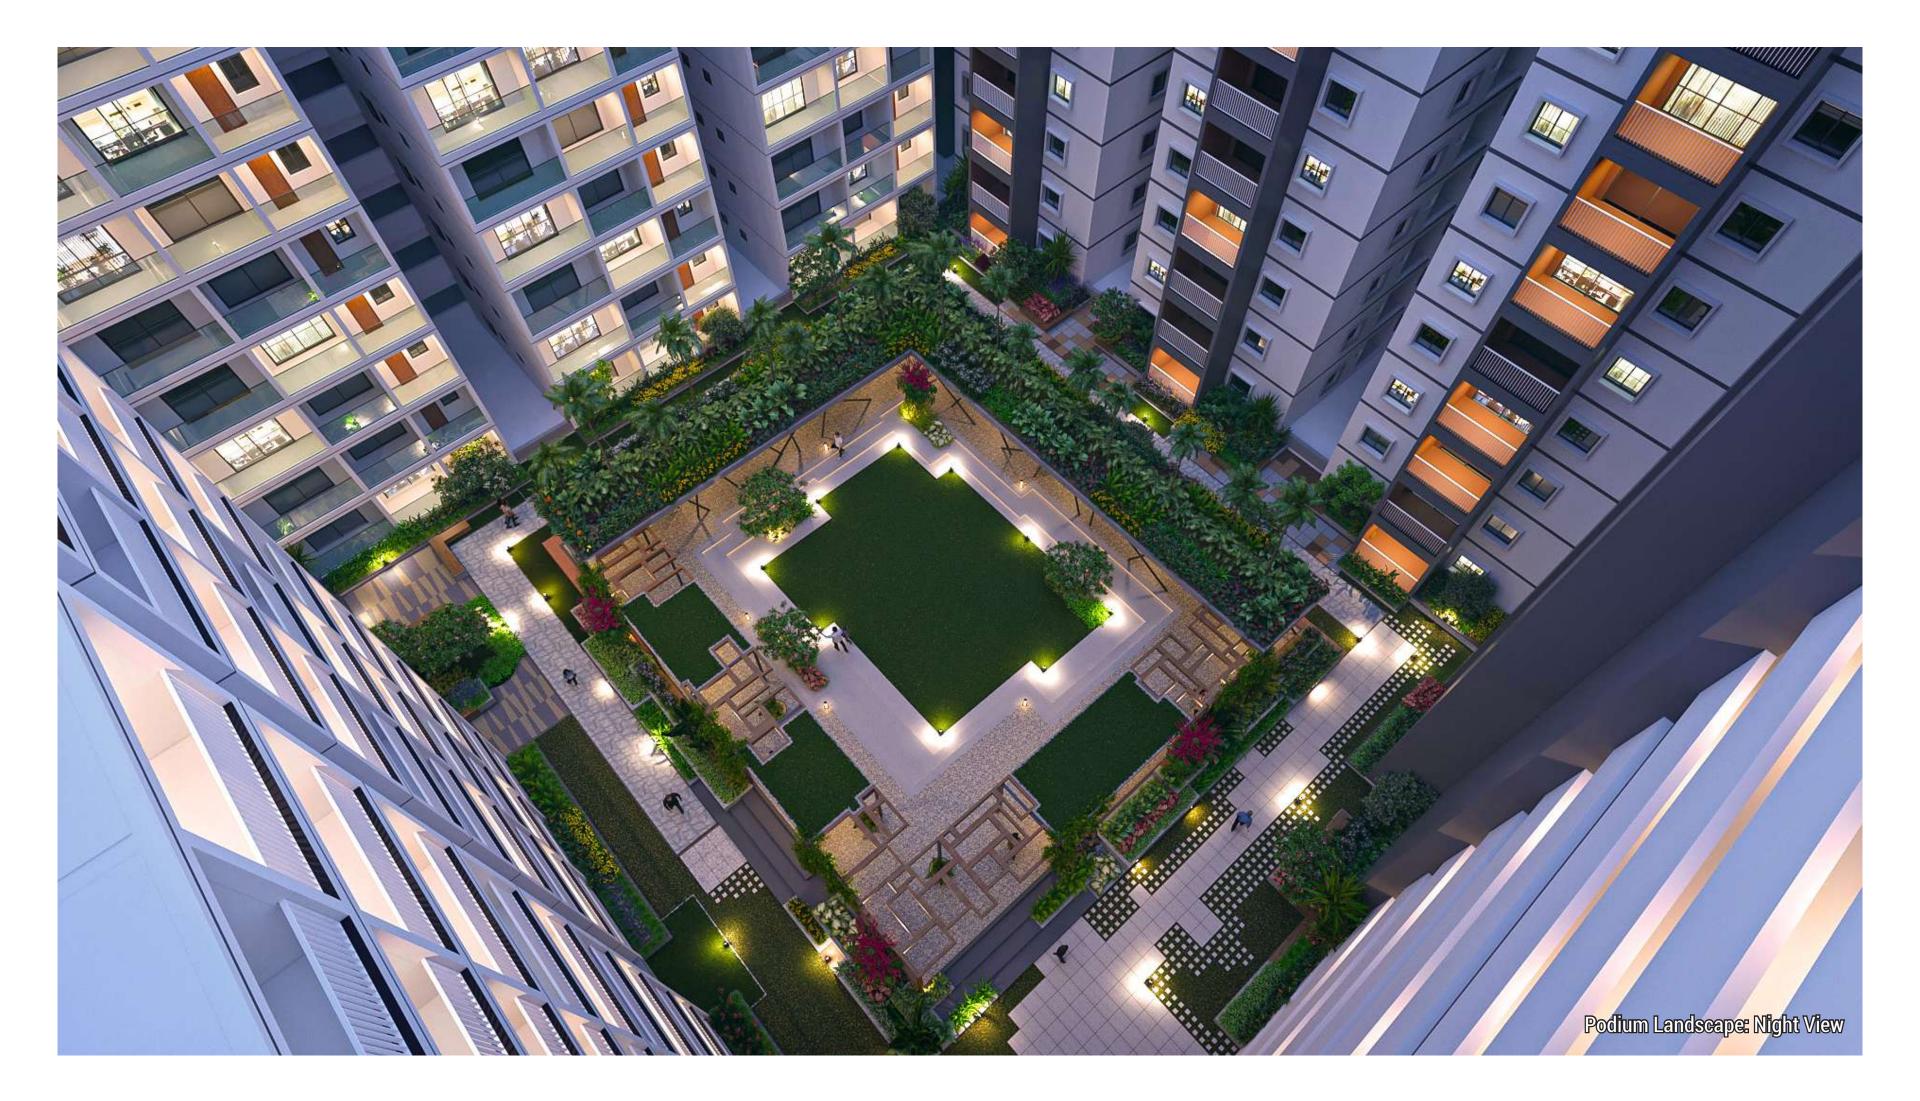

YOUR OWN PLACE UNDER THE SKY

The seating area is an oasis of calm at Sunyuga Vantara. Bask in total relaxation in the discerningly designed open-air zone that blends shaded comfort with soothing views of abundant and fragrant greenery. Cosy and breezy, it's perfect for unwinding, casual chats, or simply revelling in the serene ambience of the open skies and landscaped surroundings.



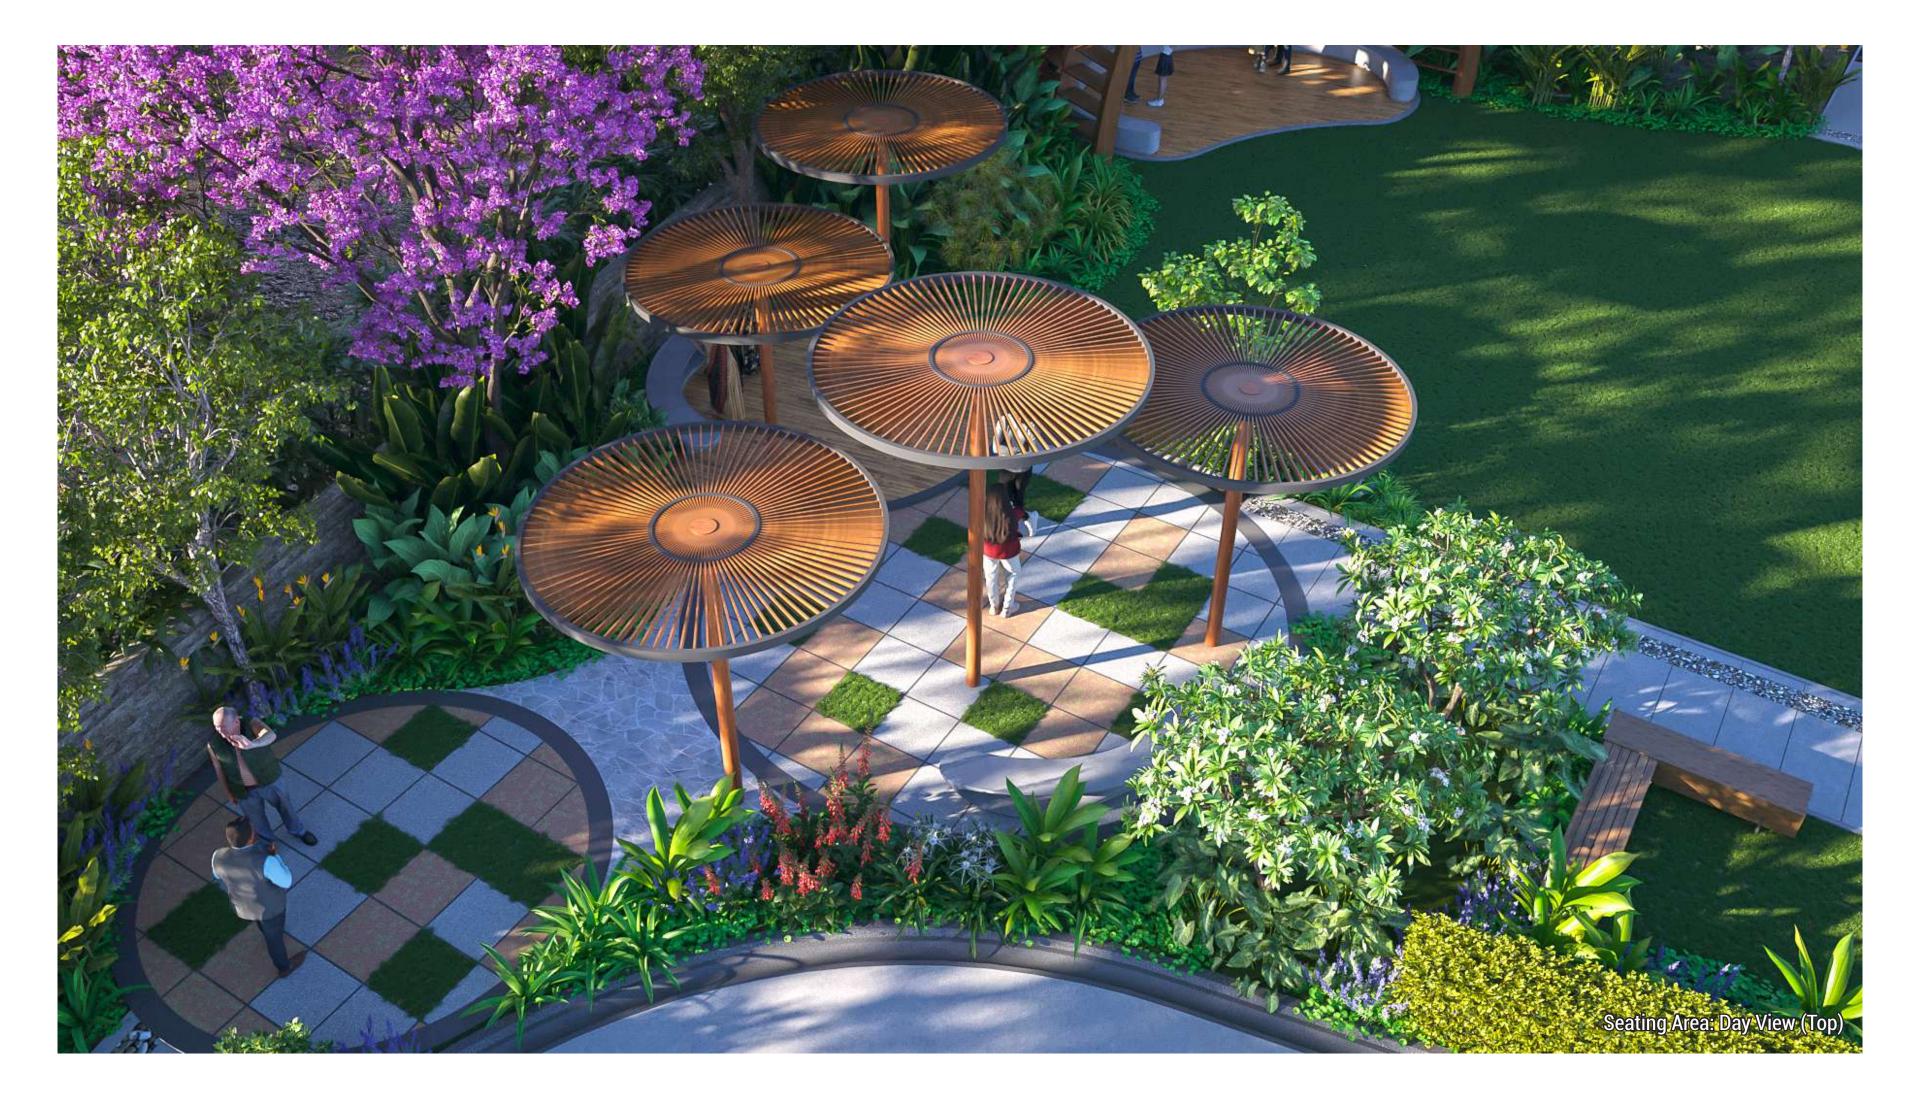

AN ASSEMBLY TO APPRECIATE & APPLAUSE

Sunyuga Vantara's Amphitheatre is the venue for community gatherings, cultural evenings, and spontaneous performances. With its stepped elegance, designer flooring, and chiselled landscapes framed by lush greenery, it's a space where raconteurs thrive. Every encounter is a front-row experience to connect and celebrate.








A GARDEN OF FRAGRANT BLISS

The Aroma Garden at Sunyuga Vantara is a refreshing sanctuary by day and a seductive spectacle by night. Enveloped in a soft glow, the garden comes alive as fragrant blooms perfume the air and gently lit pathways invite tranquil strolls. It is a sensory haven—crafted to soothe the soul and quiet the mind.



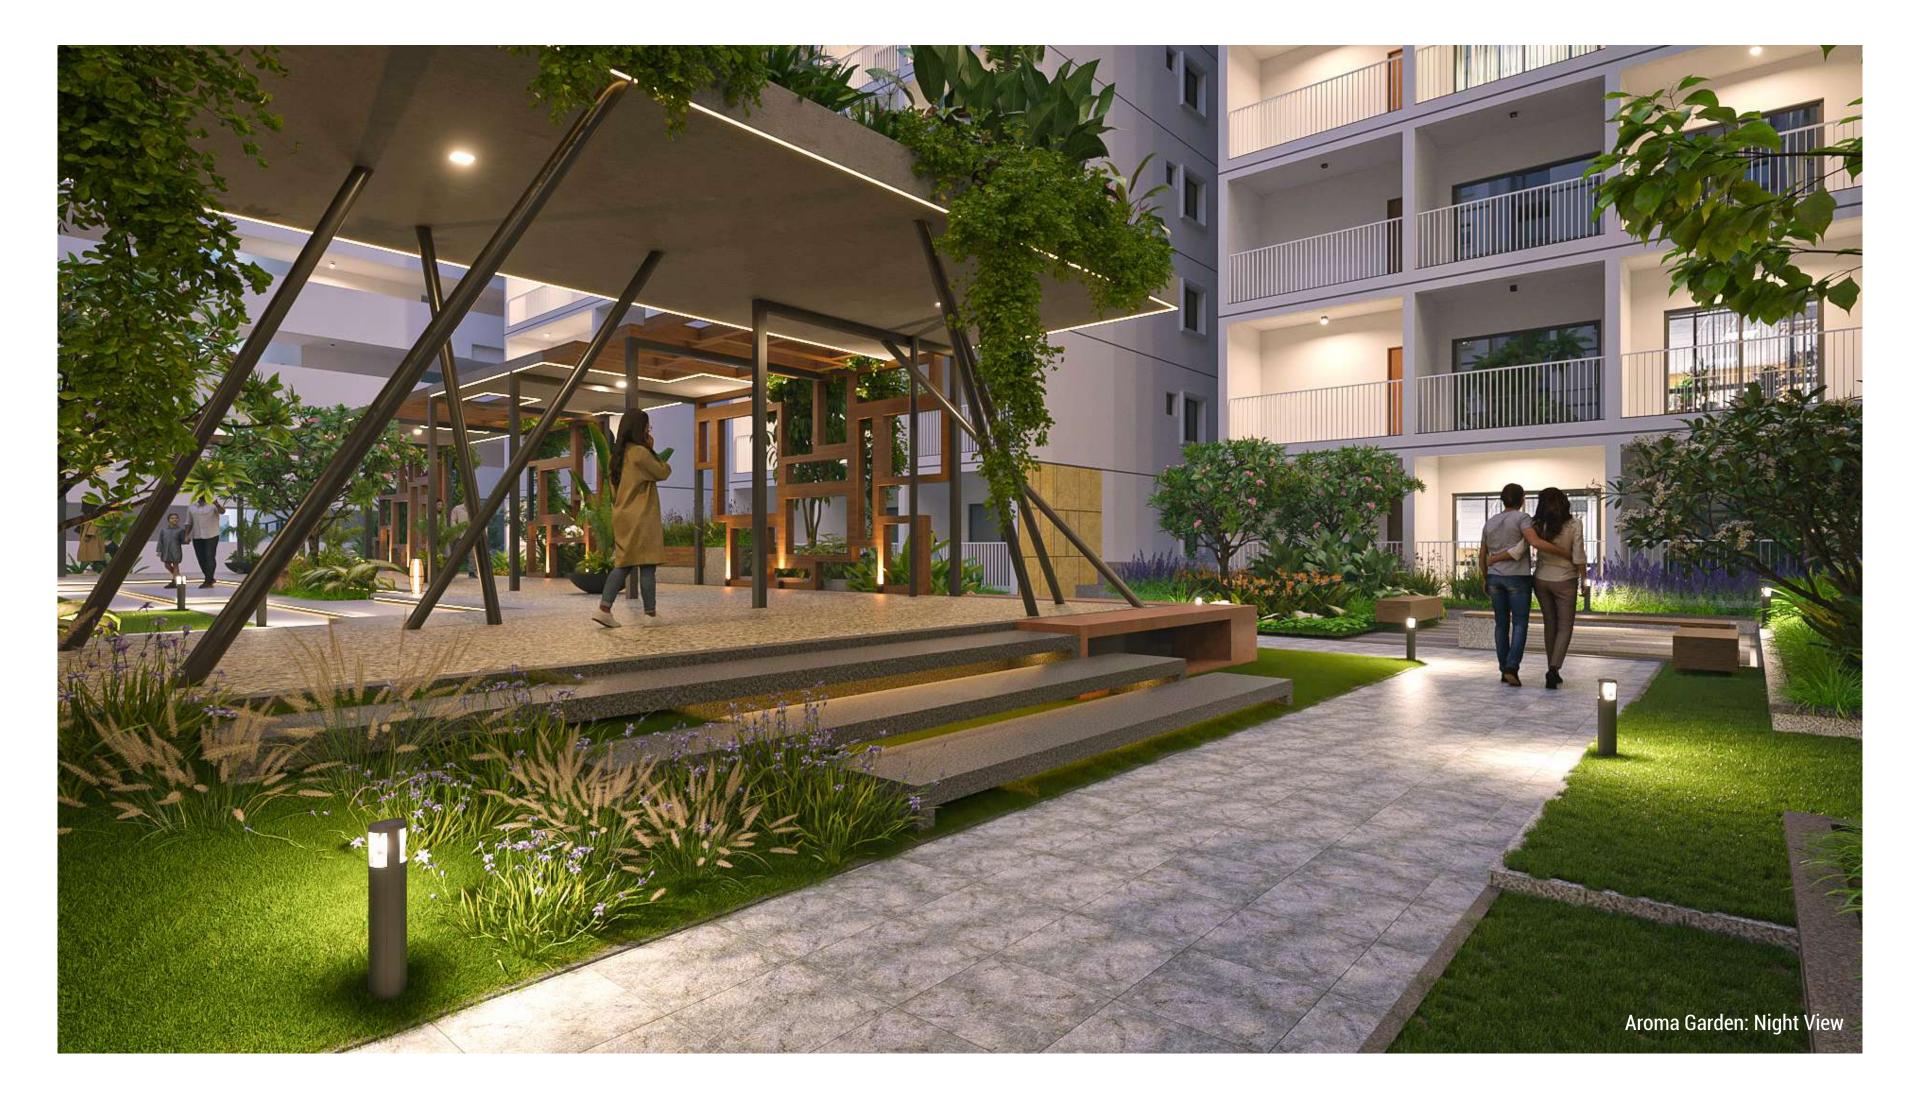

DRIBBLE, DUNK AND DOMINATE THE HOOP









LITTLE CHAMPS AT WORK!





SET YOUR BOUNDARIES FREE!

At Sunyuga Vantara, the dedicated netted cricket pitch offers residents a safe and professional environment to hone their batting and bowling skills. This well-designed setup caters to cricket lovers of all ages, right within the comfort of the community. It's the perfect pitch to practice your skills.





A SHADED PAUSE IN NATURE'S LAP

The Gazebo at Sunyuga Vantara is a placid spot, perfect for solitude or a casual chat. This distinguished shaded retreat ensconced amid manicured lawns and floral ambience creates an irresistible space to stop by, relax, and soak in the beauty of the outdoors.





FUN & FREEDOM ON WHEELS






STRIDE STRONG, LIVE LONG!

The walking track is akin to a green corridor that winds gracefully through landscaped gardens and shaded avenues. Ideal for morning or evening walks, this peace-filled pathway draws you away from the bustle and into mindful movement.




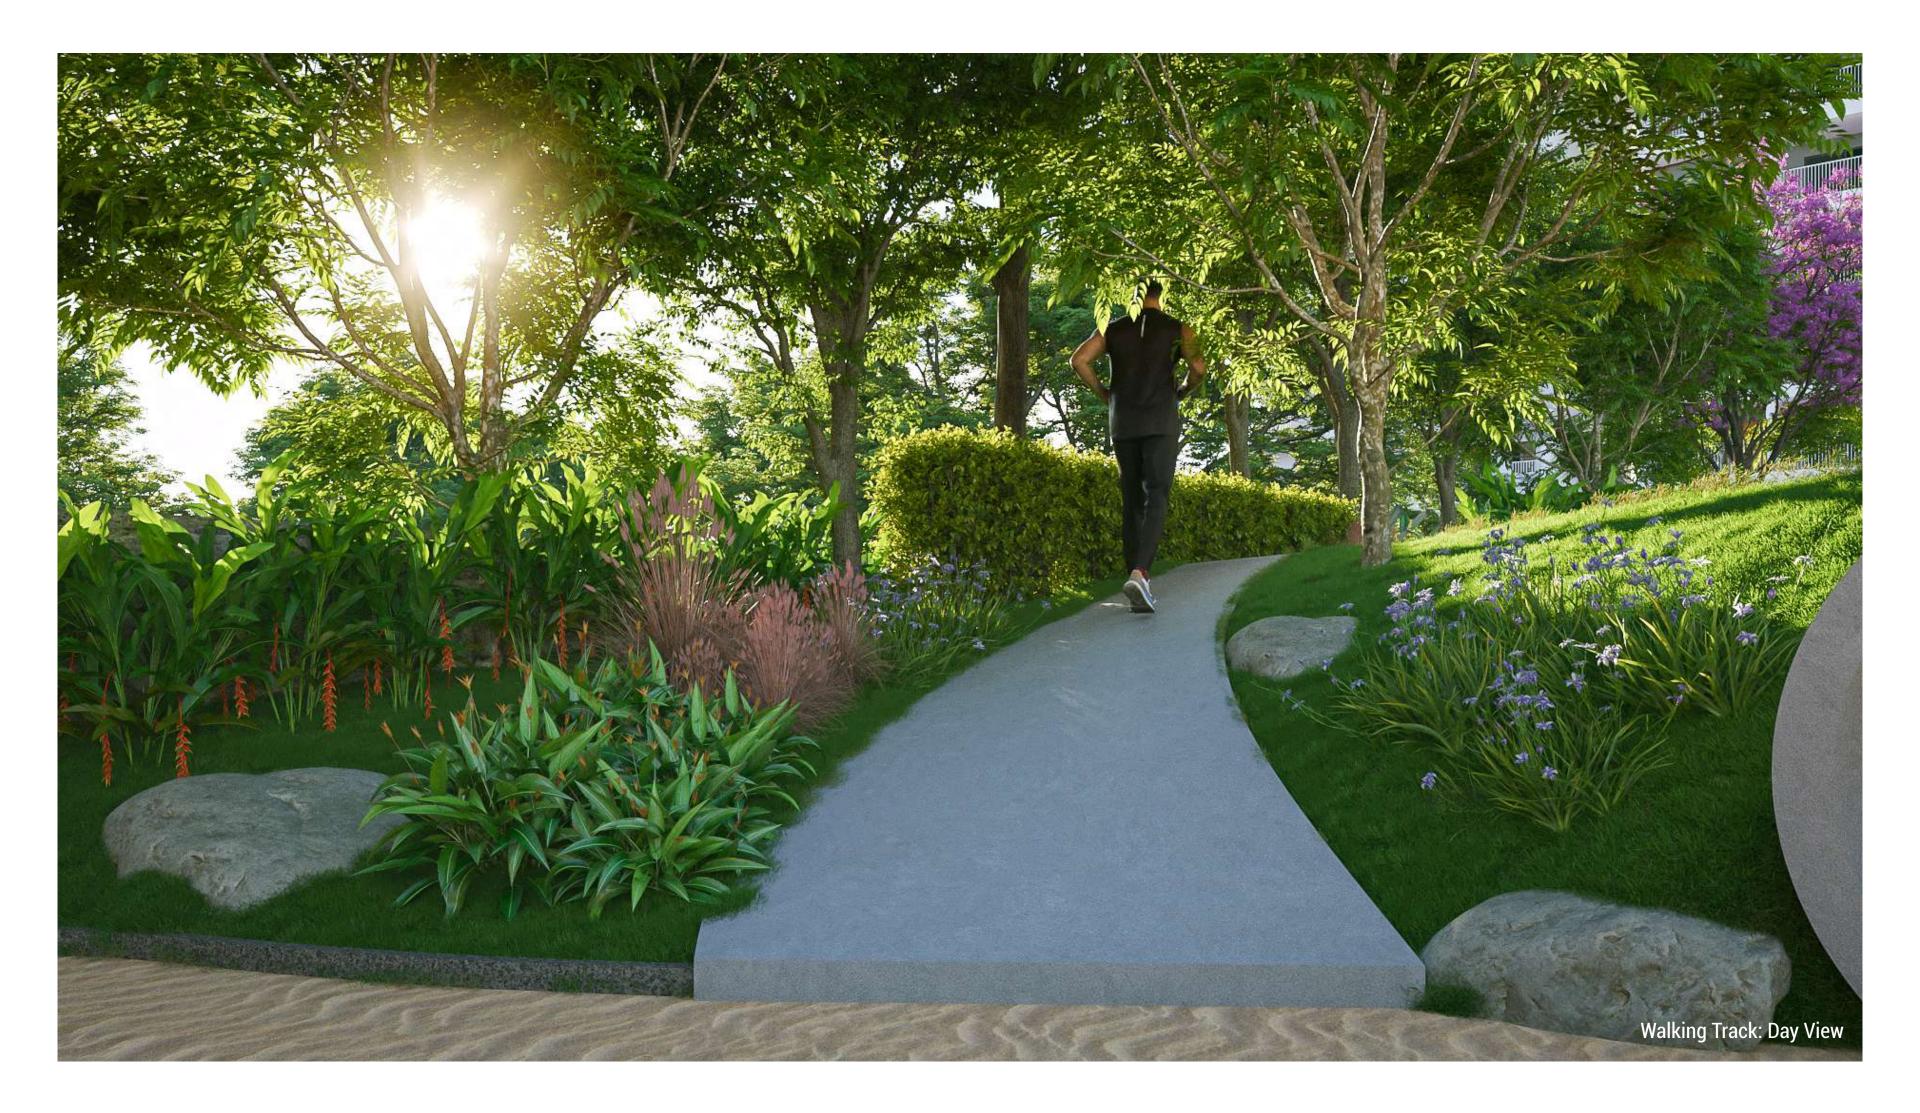



Vantara


A DOMAIN FOR EVERY MOOD, EVERY MOMENT



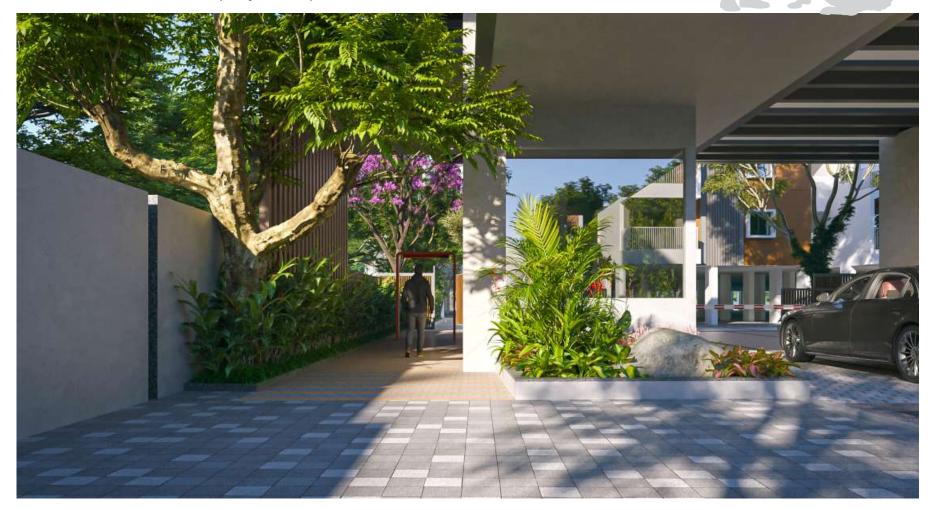

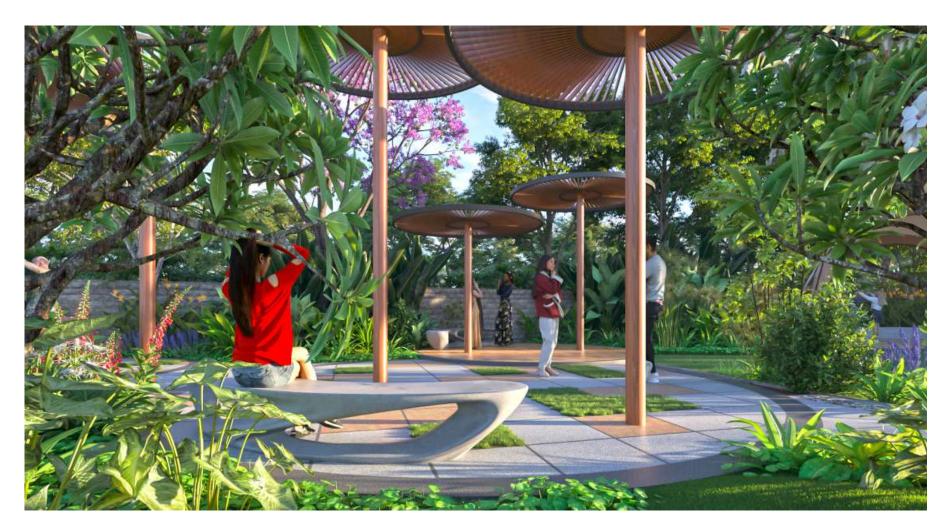

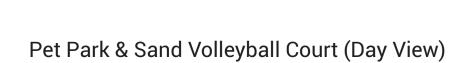

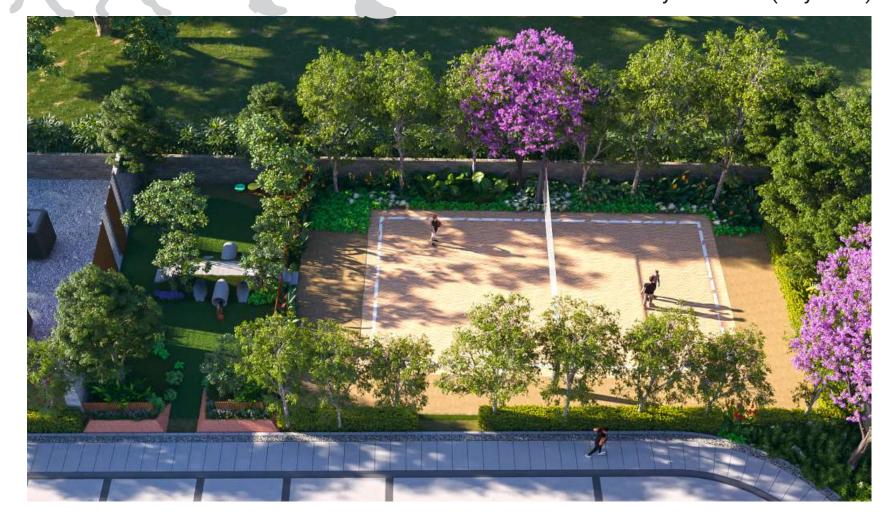



Seating Plaza (Day View)



TRAIN & THRIVE NATURALLY

Step into a space where fitness flows with nature. The Outdoor Gym and Exercise Yard at Sunyuga Vantara blend invigorating workouts with the freshness of the outdoors. Equipped for all age groups, this open-air fitness zone encourages exercising in a green setting.








A CALM ESCAPE BENEATH THE PALMS


Drenched in daylight and flanked by elegant palms, the Palm Court at Sunyuga Vantara is a hushed pocket of calm designed for leisurely strolls or pauses. A breezy alcove shaded by swaying greens, the Palm Court invites you to enjoy a rain-drenched or a sun-soaked day.



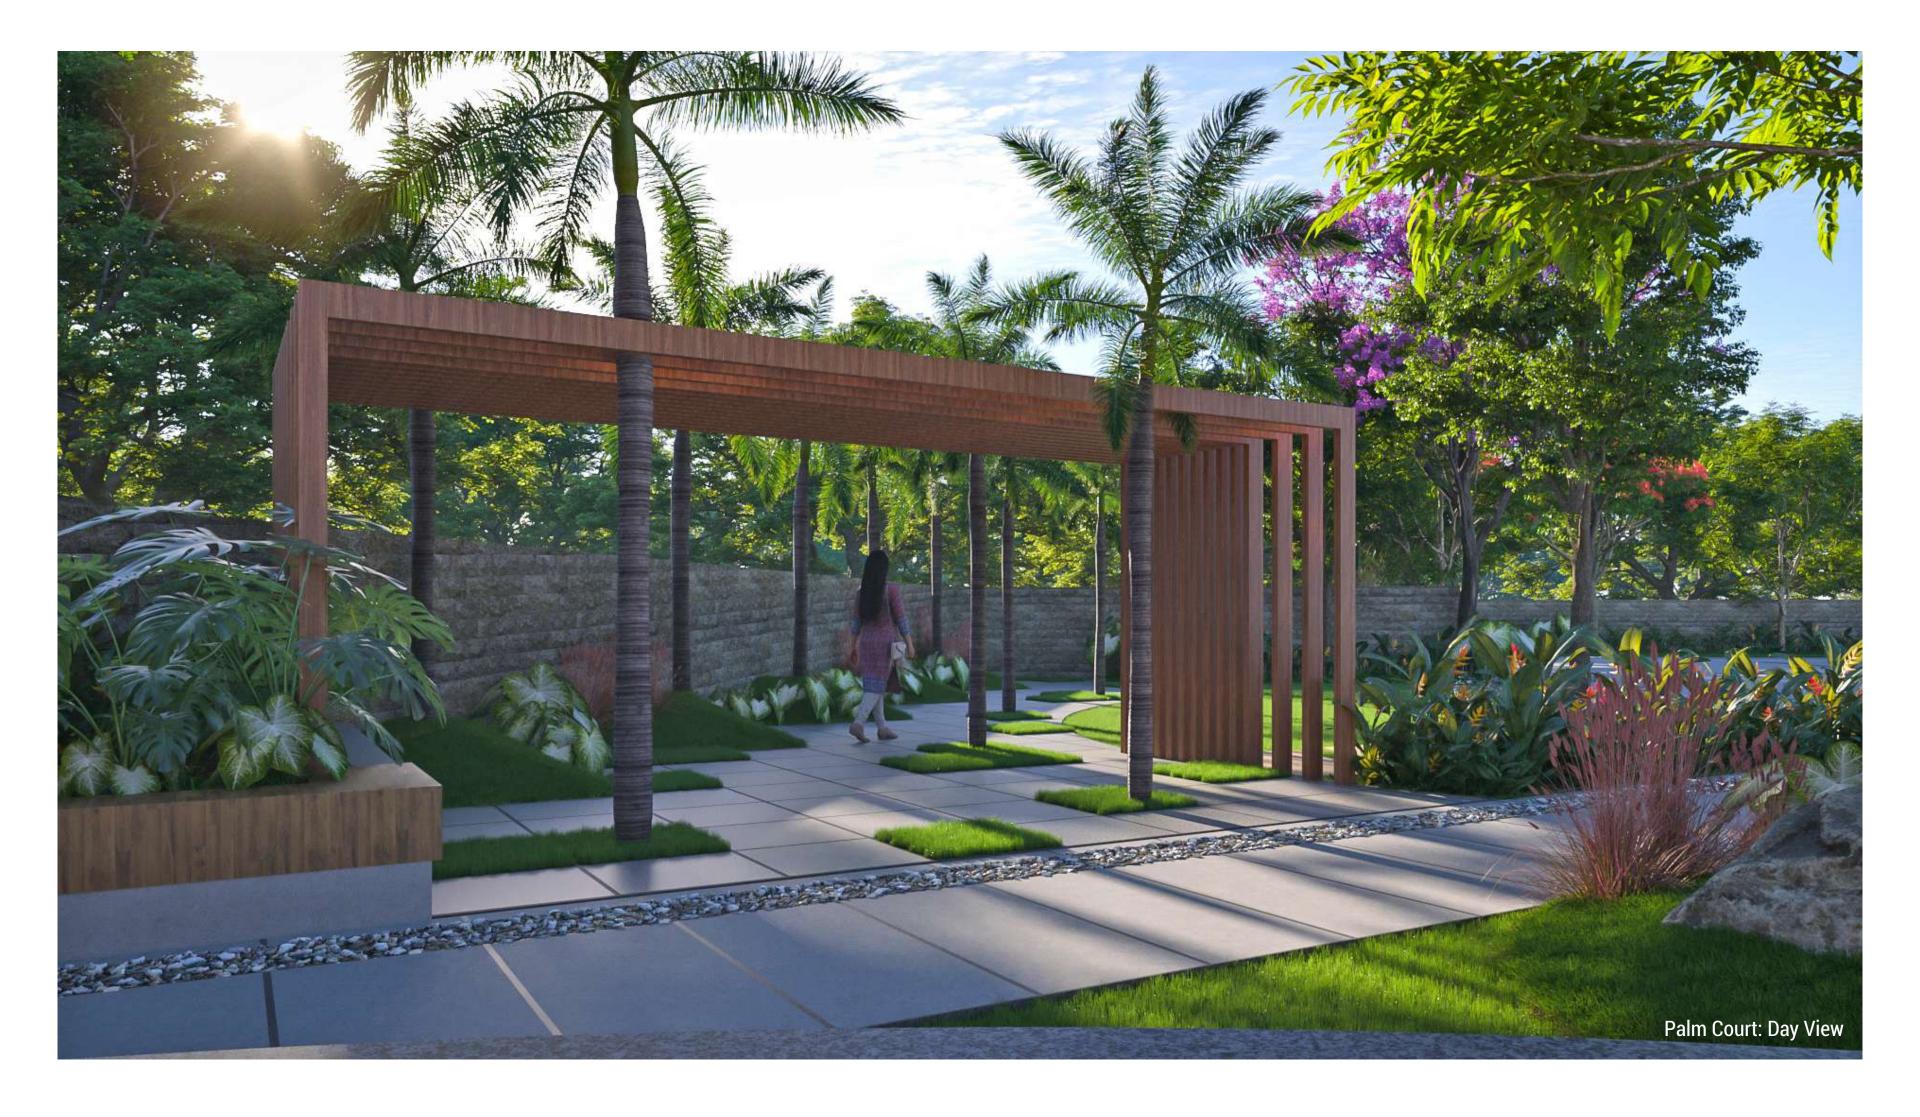



A PANORAMIC CANVAS OF ACTIVE LIFE

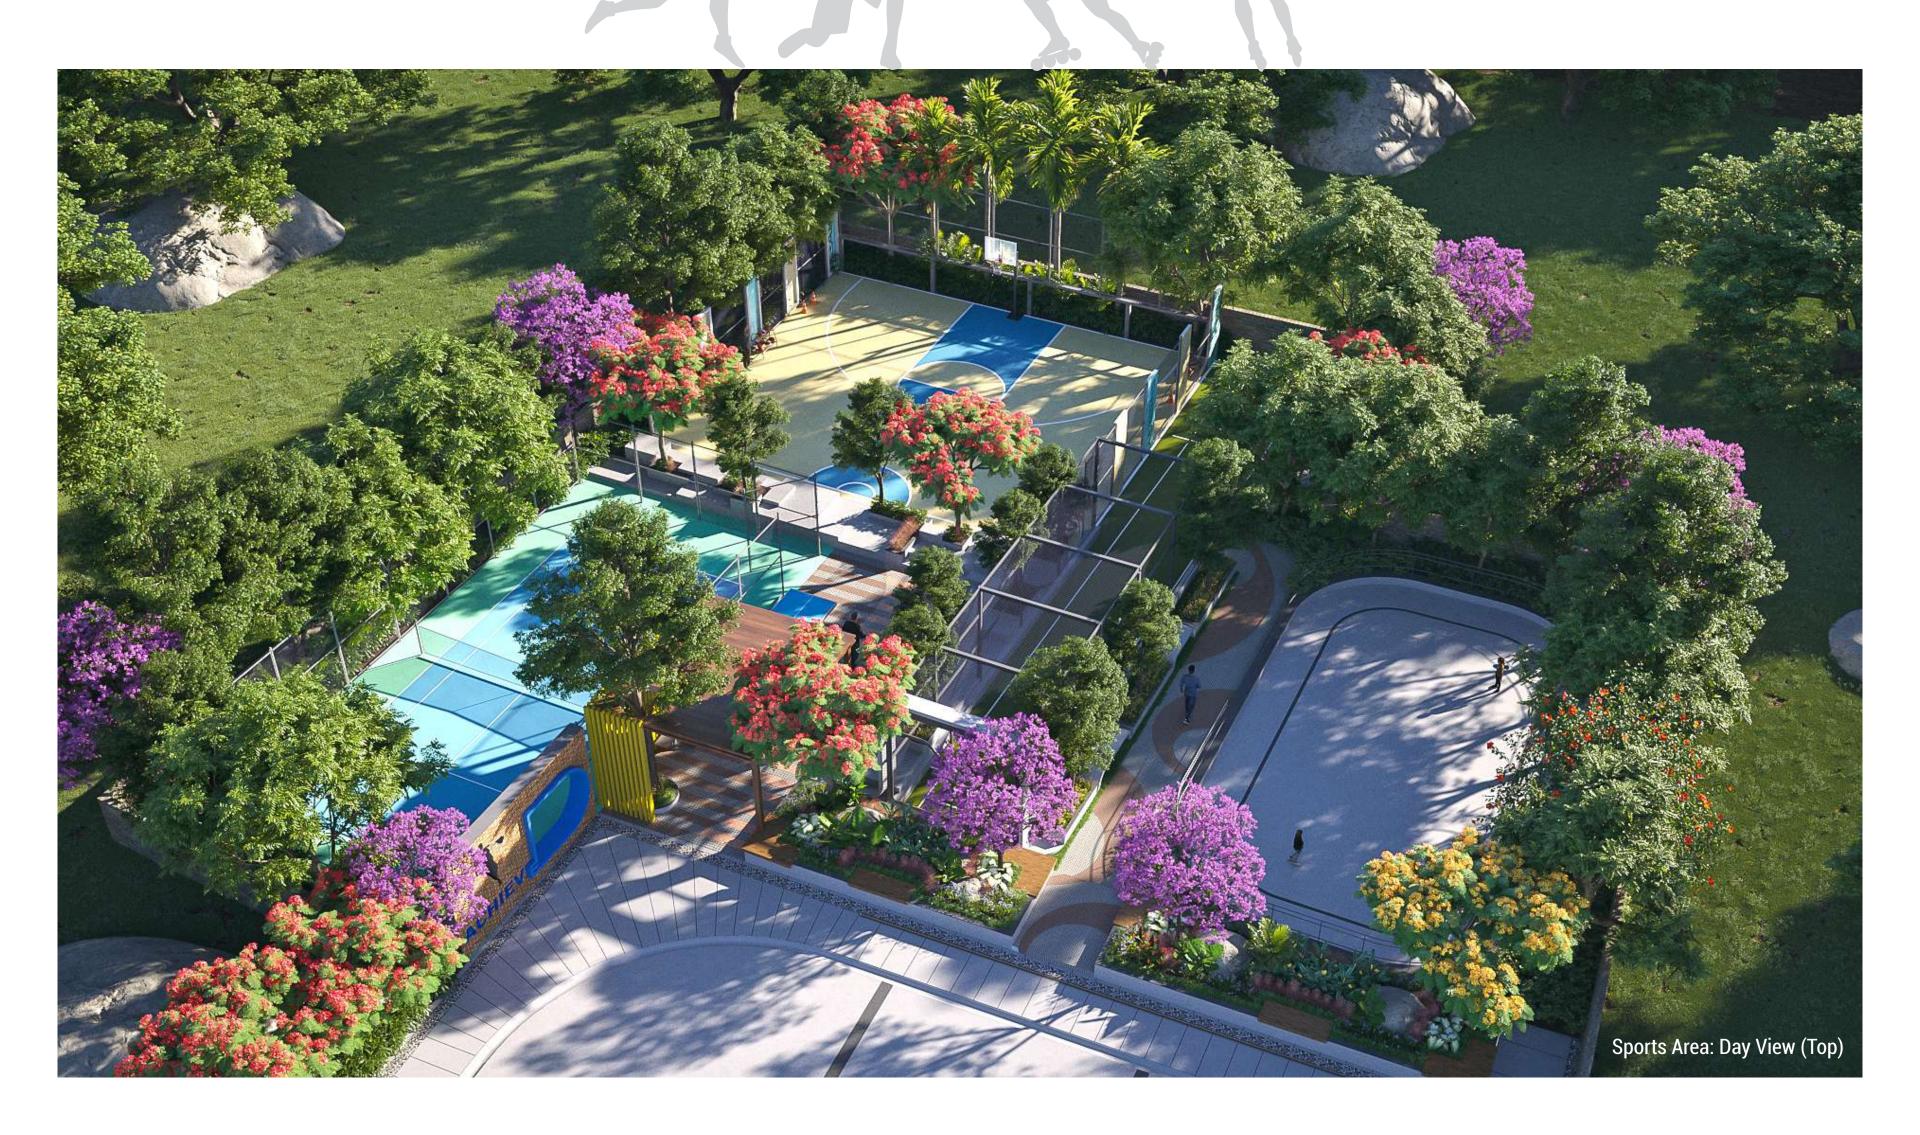




SERVE VOLLEYS OF VICTORY





A PERFECTLY PLACED CANOPY OF CALM

The Pergola seating at Sunyuga Vantara is an inviting nook to unwind, share a quiet moment, or simply lose yourself in the stillness of the day.

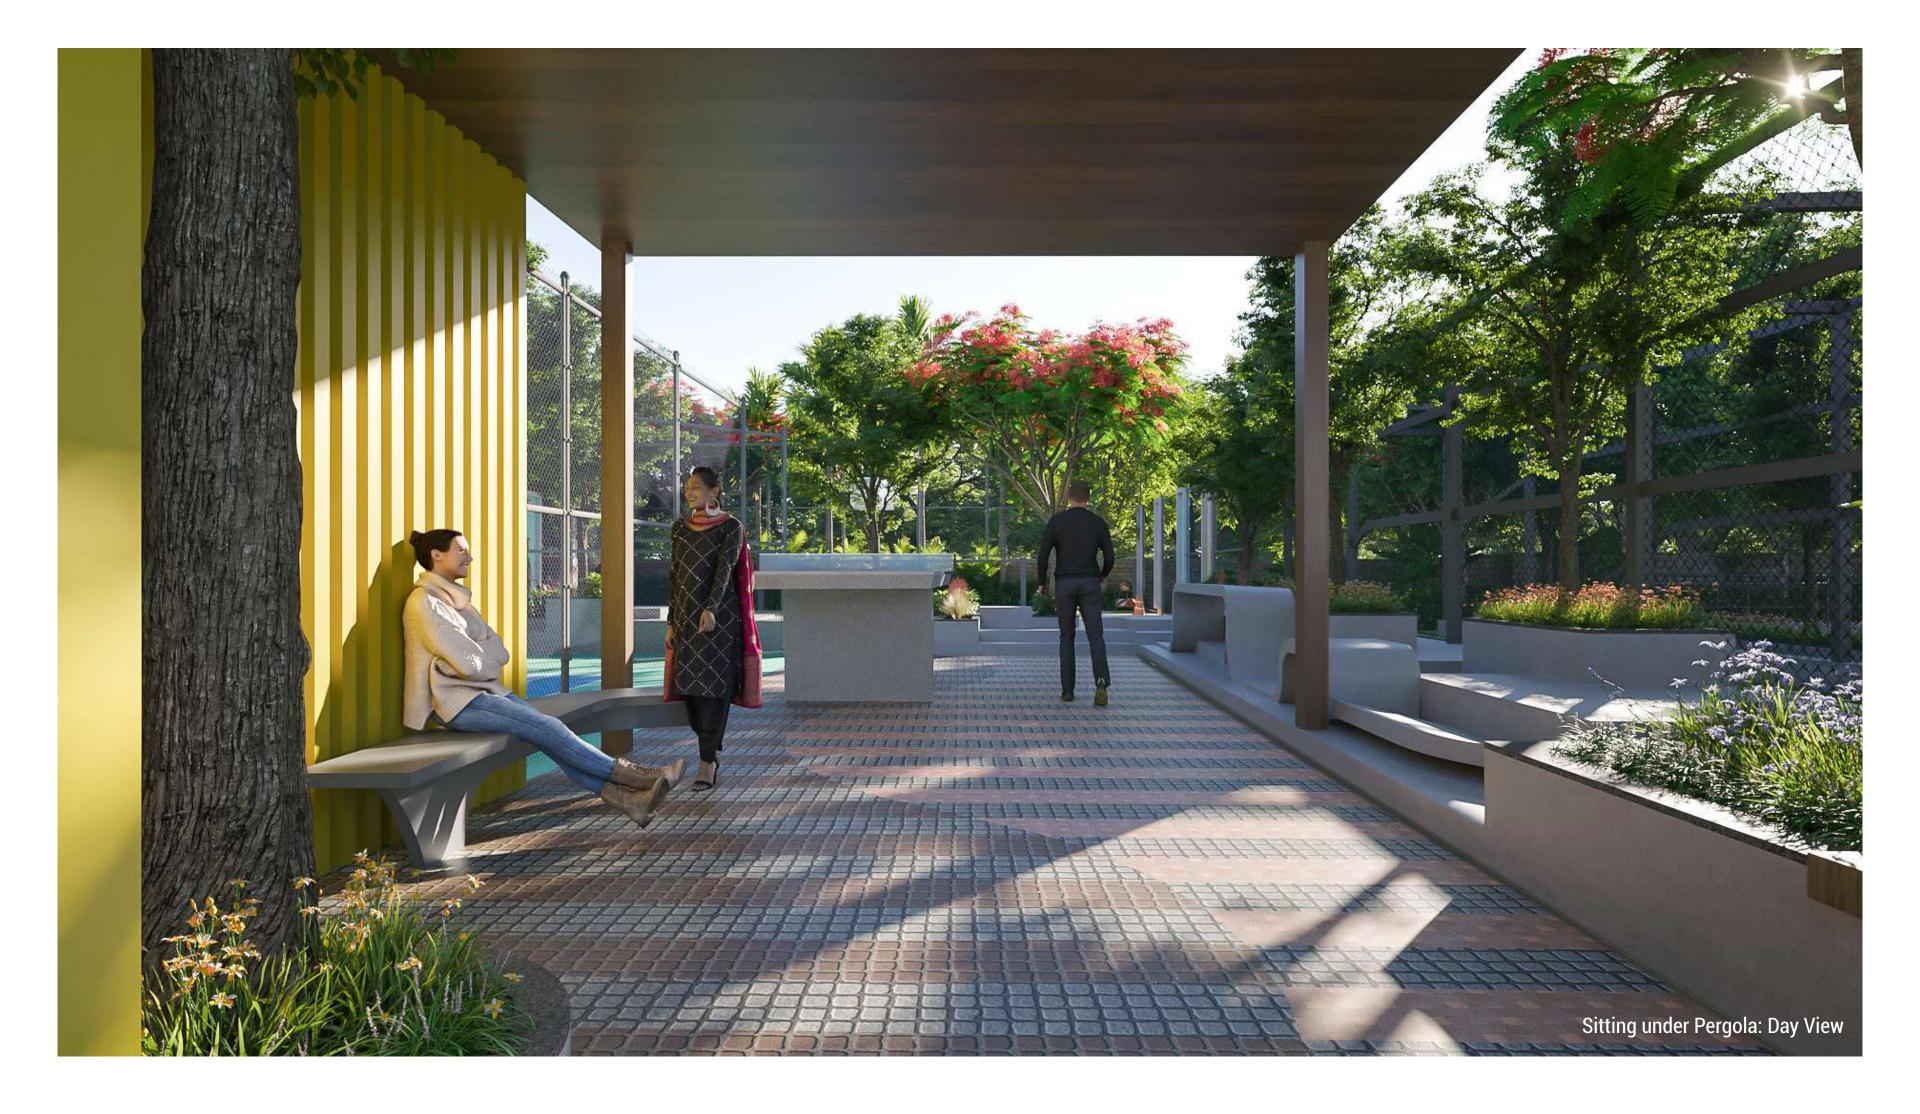



COME TO WHERE IT'S ALL HAPPENING

Dullapally takes pride in Sunyuga Vantara, a plush gated community situated close to busy localities. Amid a bustling area, Sunyuga Vantara is an isle of peace and cosiness.

It is unimaginable in a city setting to get tranquillity and locational convenience, but Sunyuga Vantara excels on both fronts. You name it, you have it: shopping malls, restaurants, schools, institutes, cinemas, hospitals, public transport, food courts, public utilities, banks/ATMs—the list goes on and on.

SCHOOL

HOSPITAL

Abhaya Waldorf School: 5 Mins

Unicent School: 3 Mins

Balaji Hospital: 10 Mins

Konark Hospital: 15 Mins

DRS International School: 3 Mins

St.Peter's International School: 3 Mins

Rush Super Speciality Hospital: 5 Mins

Usha Mullapudi Cardiac Centre: 20 Mins

Bahudurpally

Junction

Malla Reddy Narayana

Hospital

Multispeciality

SUNYUGA

PRAKRUTHI

CONNECTIVITY

Kandlakoya IT Park: 5 Mins Nehru ORR: 10 Mins

Secunderabad Junction: 30 Mins

Balanagar: 30 Mins

COLLEGE


Ignite Junior College: 2 Mins Malla Reddy University: 5 Mins St.Martin's Engineering College: 2 Mins CMR Institute of Technology: 12 Mins

SUPERMARKET

XOFO Supermart: 10 Mins Ratnadeep Supermarket: 15 Mins Vijetha Super Market: 15 Mins

LOCATION PLAN

(Not to Scale)

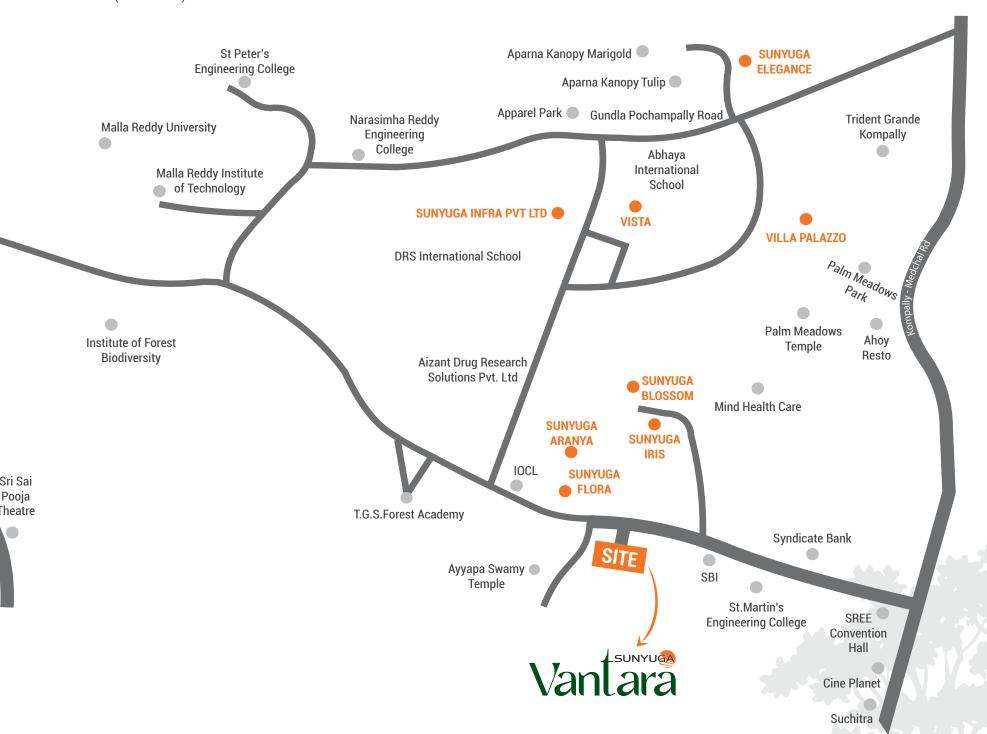



MATCHLESS CRAFTSMANSHIP FOR UNMATCHED **COMFORT**

Sunyuga Vantara embodies thoughtful design and enduring craftsmanship. Built with high-quality materials complemented by impeccable finishes, it enhances your living experience at every turn. The spacious interiors feature premium flooring, modern uPVC windows, quality doors, advanced electrical systems, and top-grade fixtures across all rooms. With 24/7 security and surveillance, peace of mind comes built in. Every detail is crafted to deliver lasting value—where durability meets luxury, and comfort meets functionality.



ELECTRICAL

DG Backup





Concealed copper wiring (FRLS) of reputed make with adequate light points and fan

SPECIFICATIONS

UTILITY

Bathrooms

STRUCTURE RCC framed structure. Cement block work—outer wall 9" thick, inner wall 4.5" thick. Walls Internal: All internal walls will have a smooth finish. Plastering External: Plastering will have a sponge finish. **Doors and Windows** Manufactured teak wood door frame and laminated shutter with hardware of reputed Main Door Manufactured hardwood door frame and laminated shutter with hardware of reputed make. **Internal Doors Utility Door** uPVC/engineered wood door with hardware of reputed make. French doors uPVC door frame of reputed profile sections with tinted toughened/HS glass panelled shutters and hardware. Windows uPVC window frame of reputed profile sections with tinted toughened/HS glass with suitable finishes as per design. Aesthetically designed mild steel (MS) window grills with enamel paint finish up to 2nd Grills for windows floor (upper floors shall be provided at extra cost). Mild steel (MS) railing with enamel paint finish. Balcony & Staircase railings **FLOORING** Drawing, Living, Dining & Pooja 800mm x 800mm double-charged vitrified tiles of reputed make. All bedrooms and kitchen 800mm x 800mm double-charged vitrified tiles of reputed make. Anti-skid tiles of reputed make. Bathrooms Anti-skid tiles of reputed make. **Utility & Balcony** Stair case Kota/Granite. Corridor Double-charged vitrified tiles of reputed make. Granite flooring. Entrance lounge **TILE CLADING** Glazed ceramic tiles dado up to 2ft height above kitchen platform of reputed make (shall be Dadoing in kitchen provided at extra cost). **Bathrooms** Glazed ceramic tiles dado up to 7ft height of reputed make. Glazed ceramic tiles dado up to 3ft height of reputed make. Utility **KITCHEN** Granite platform with stainless steel sink (shall be provided at extra cost). Counter Separate municipal water along with borewell water. **Water Provision** Provision for fixing of water purifier, exhaust fan, or chimney. Other Accessories

1 plug point for washing machine/dishwasher. **CP & SANITARY FIXTURES**

Wash basin of reputed make.

All CP fittings are of reputed make.

EWC with concealed flush tank of reputed make.

Modular electrical switches for all lights and fans. Power outlets for air conditioners in living room and bedrooms. Plug points for geyser in all bathrooms, chimney, water purifier, and refrigerator. **PLUMBING** CPVC concealed pipes of reputed make. Water supply through hydropneumatic system (same water pressure for all flats). Drinking water connection to be provided in the kitchen, adequately supplemented by borewells. **TELECOMMUNICATIONS, CABLE TV & INTERNET** Intercom facility Intercom facility to all units connecting to security room. Cable TV Provision for cable connection in master bedroom and living room. One internet connection provision in living room. Internet **ELEVATORS / LIFTS** High-speed automatic 8-passenger lifts with rescue device with V3F for energy efficiency Passenger Lifts of reputed make for each tower, with CCTVs inside the lifts. Entrance finishing with vitrified tile/granite cladding. Lift Entrance Wall One high-speed automatic service lift per tower with rescue device with V3F for energy Service Lift efficiency of reputed make, with CCTVs inside the lifts. Fire hydrant in common areas of all floors and fire sprinkler system in stilt and **FIRE & SAFETY** basements as per NBC fire norms. Fire alarms in all floors and parking areas (basements) as per NBC fire norms. Control panel at security room/clubhouse. **LPG** Metered LPG reticulated gas supply from centralized gas bank/pipeline to every flat (at extra cost). **PAINTING** External Two coats of exterior emulsion paint of reputed make. Emulsion paint of reputed make. Internal Round-the-clock surveillance CCTV system and solar-fenced compound wall. **SAFETY & SECURITY**


Backup for lift, common area lights, and fan points in every flat.



THE PROOF OF THE PUDDING IS IN THE EATING

Established in 2018 by a team of construction professionals, the **Sunyuga Group** has successfully completed nearly 11 diverse projects over the past several years, including apartments, villas, layouts, and commercial developments. The company has built an impeccable track record through their excellence in architectural design, quality finishes, and strategic location selection. Each project has garnered widespread acclaim and industry recognition.

Today, the **Sunyuga Group** possesses the expertise to manage multiple projects simultaneously, executing each with meticulous care and maintaining their reputation as a trusted name in modern construction.

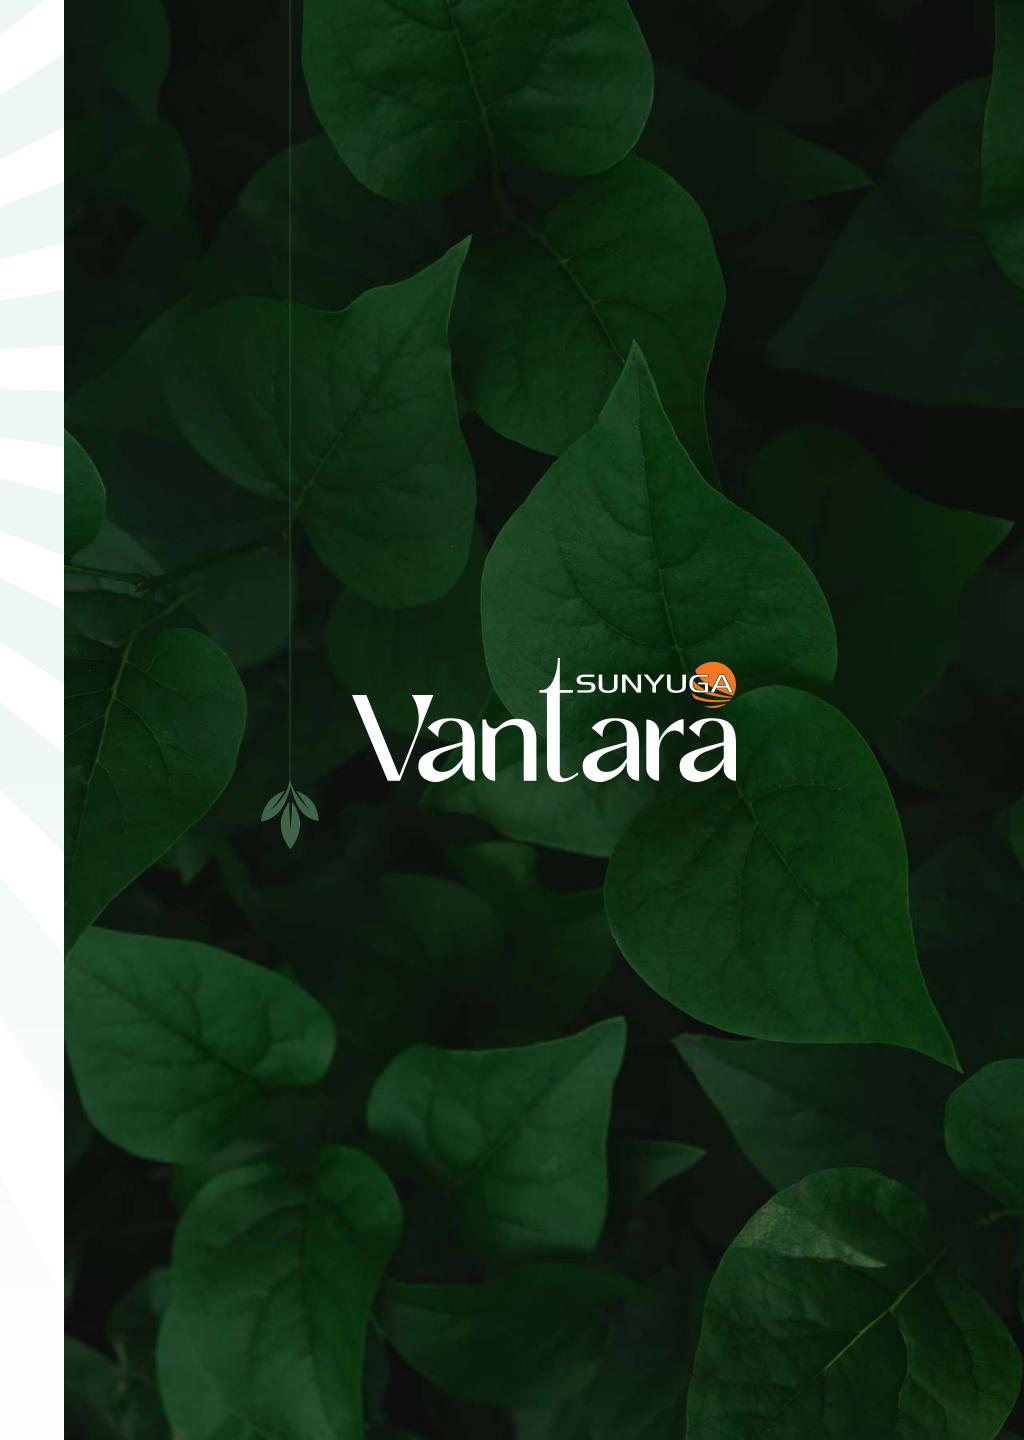



Survey No. 391/1, Apparel Park Road, Near DRS International School, 100 Feet Road, Dulapally, Medchal Mandal, Medchal-Malkajgiri District, Hyderabad - 500 014. Telangana, INDIA

QR Code



For Location

Call: +91 7330 7676 79

e-mail: sales@sunyuga.com

www.sunyuga.com